


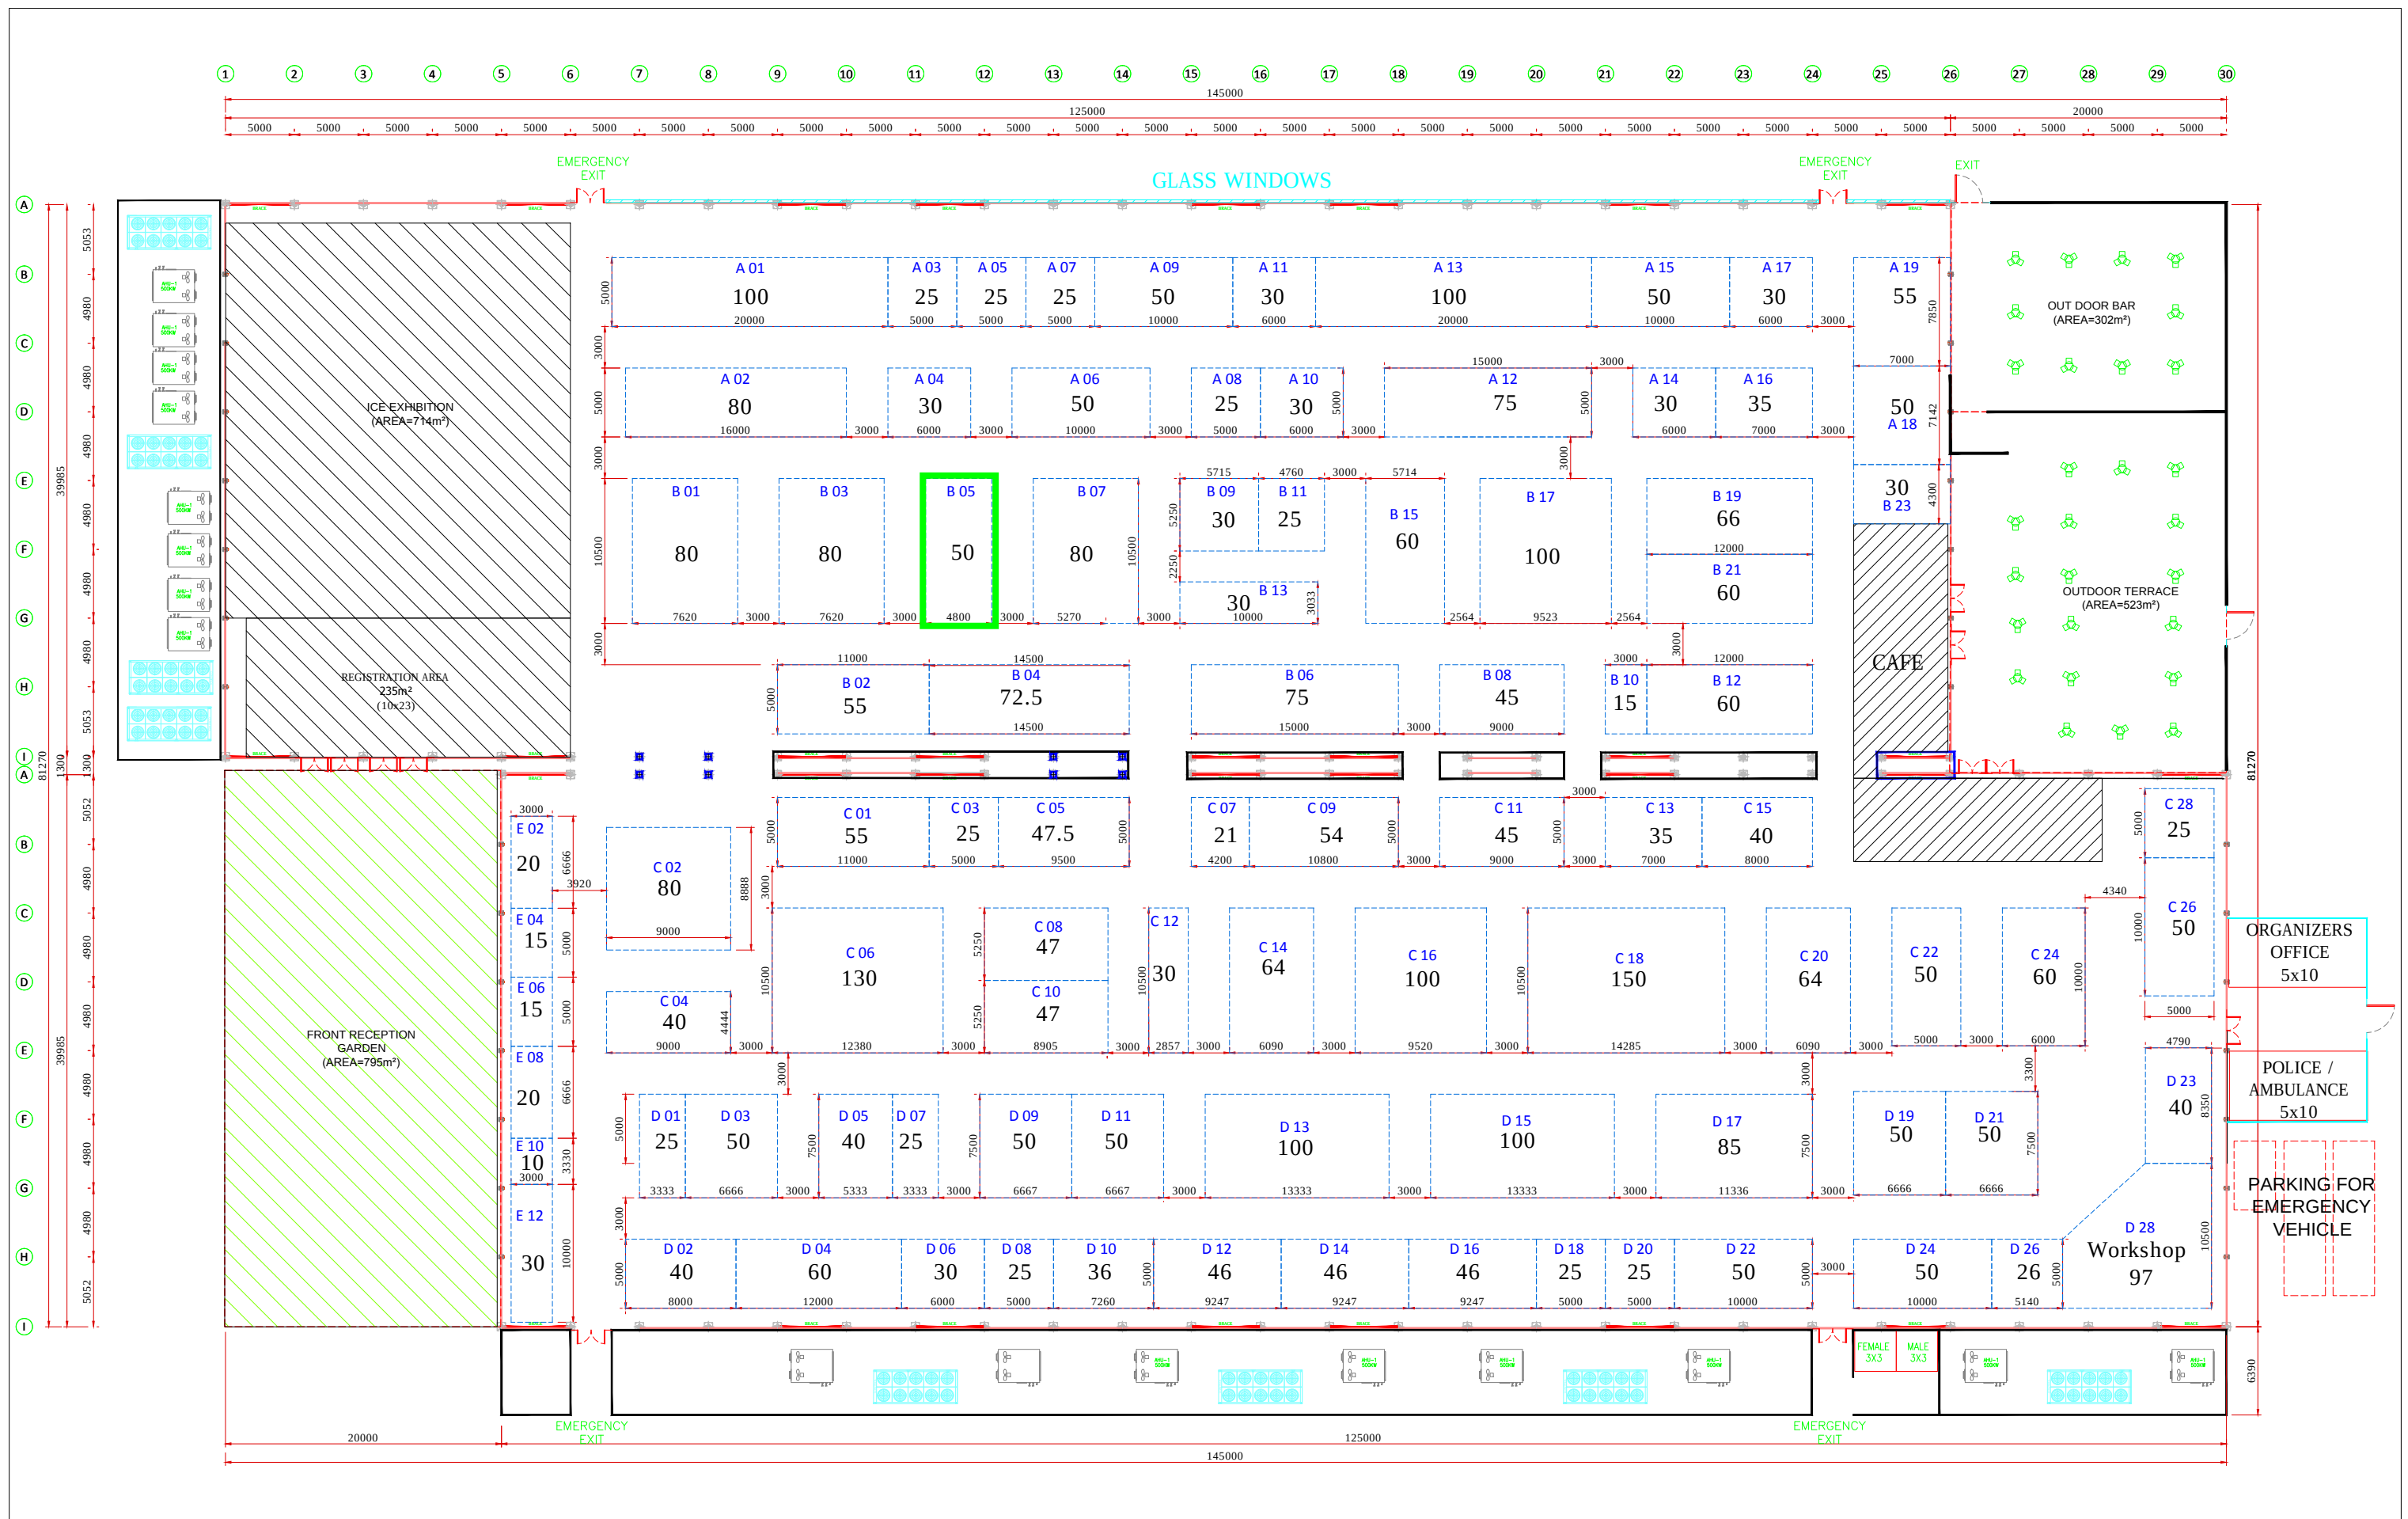

Checked by :

Drawn by : Bogdan

DOWNTOWN DESIGN 2017

PLAN

Version 01

15 MAR. 2017

01

This drawing is a property of Electra Events & Exhibitions. No part of it shall be copied, reproduced or transmitted in any form without a written permission.

info@electradubai.ae

www.electra-exhibition.com

T +971 4 456 3827 F +971 4 456 3659 P.O. Box 12104

electra

events & exhibitions