


	1	2	3	4	5	6	7	8	9	10	11	13	14	15	16	17	18	19	20	21	22	23	24	25	26	27	28	29	30	31	32	33	
A																																	A
B																																	B
C																																	C
D																																	D
E																																	E
F																																	F
Investor: Apartmány Český les s.r.o. Univerzitní 1209/65 Skvřany, 301 00 Plzeň						Projektant: Ing. Josef Kellner Datum: 10.11.2021												Projekt: Apartmány Český les s.r.o. Železná u Smolova p.č. 402 [751171]						RE SCHÉMA ROZVADĚČE (elektroměrový rozvaděč)						List 1			
	1	2	3	4	5	6	7	8	9	10	11	13	14	15	16	17	18	19	20	21	22	23	24	25	26	27	28	29	30	31	32	33	

Schéma rozvaděče  
RE  
(elektroměrový rozvaděč)

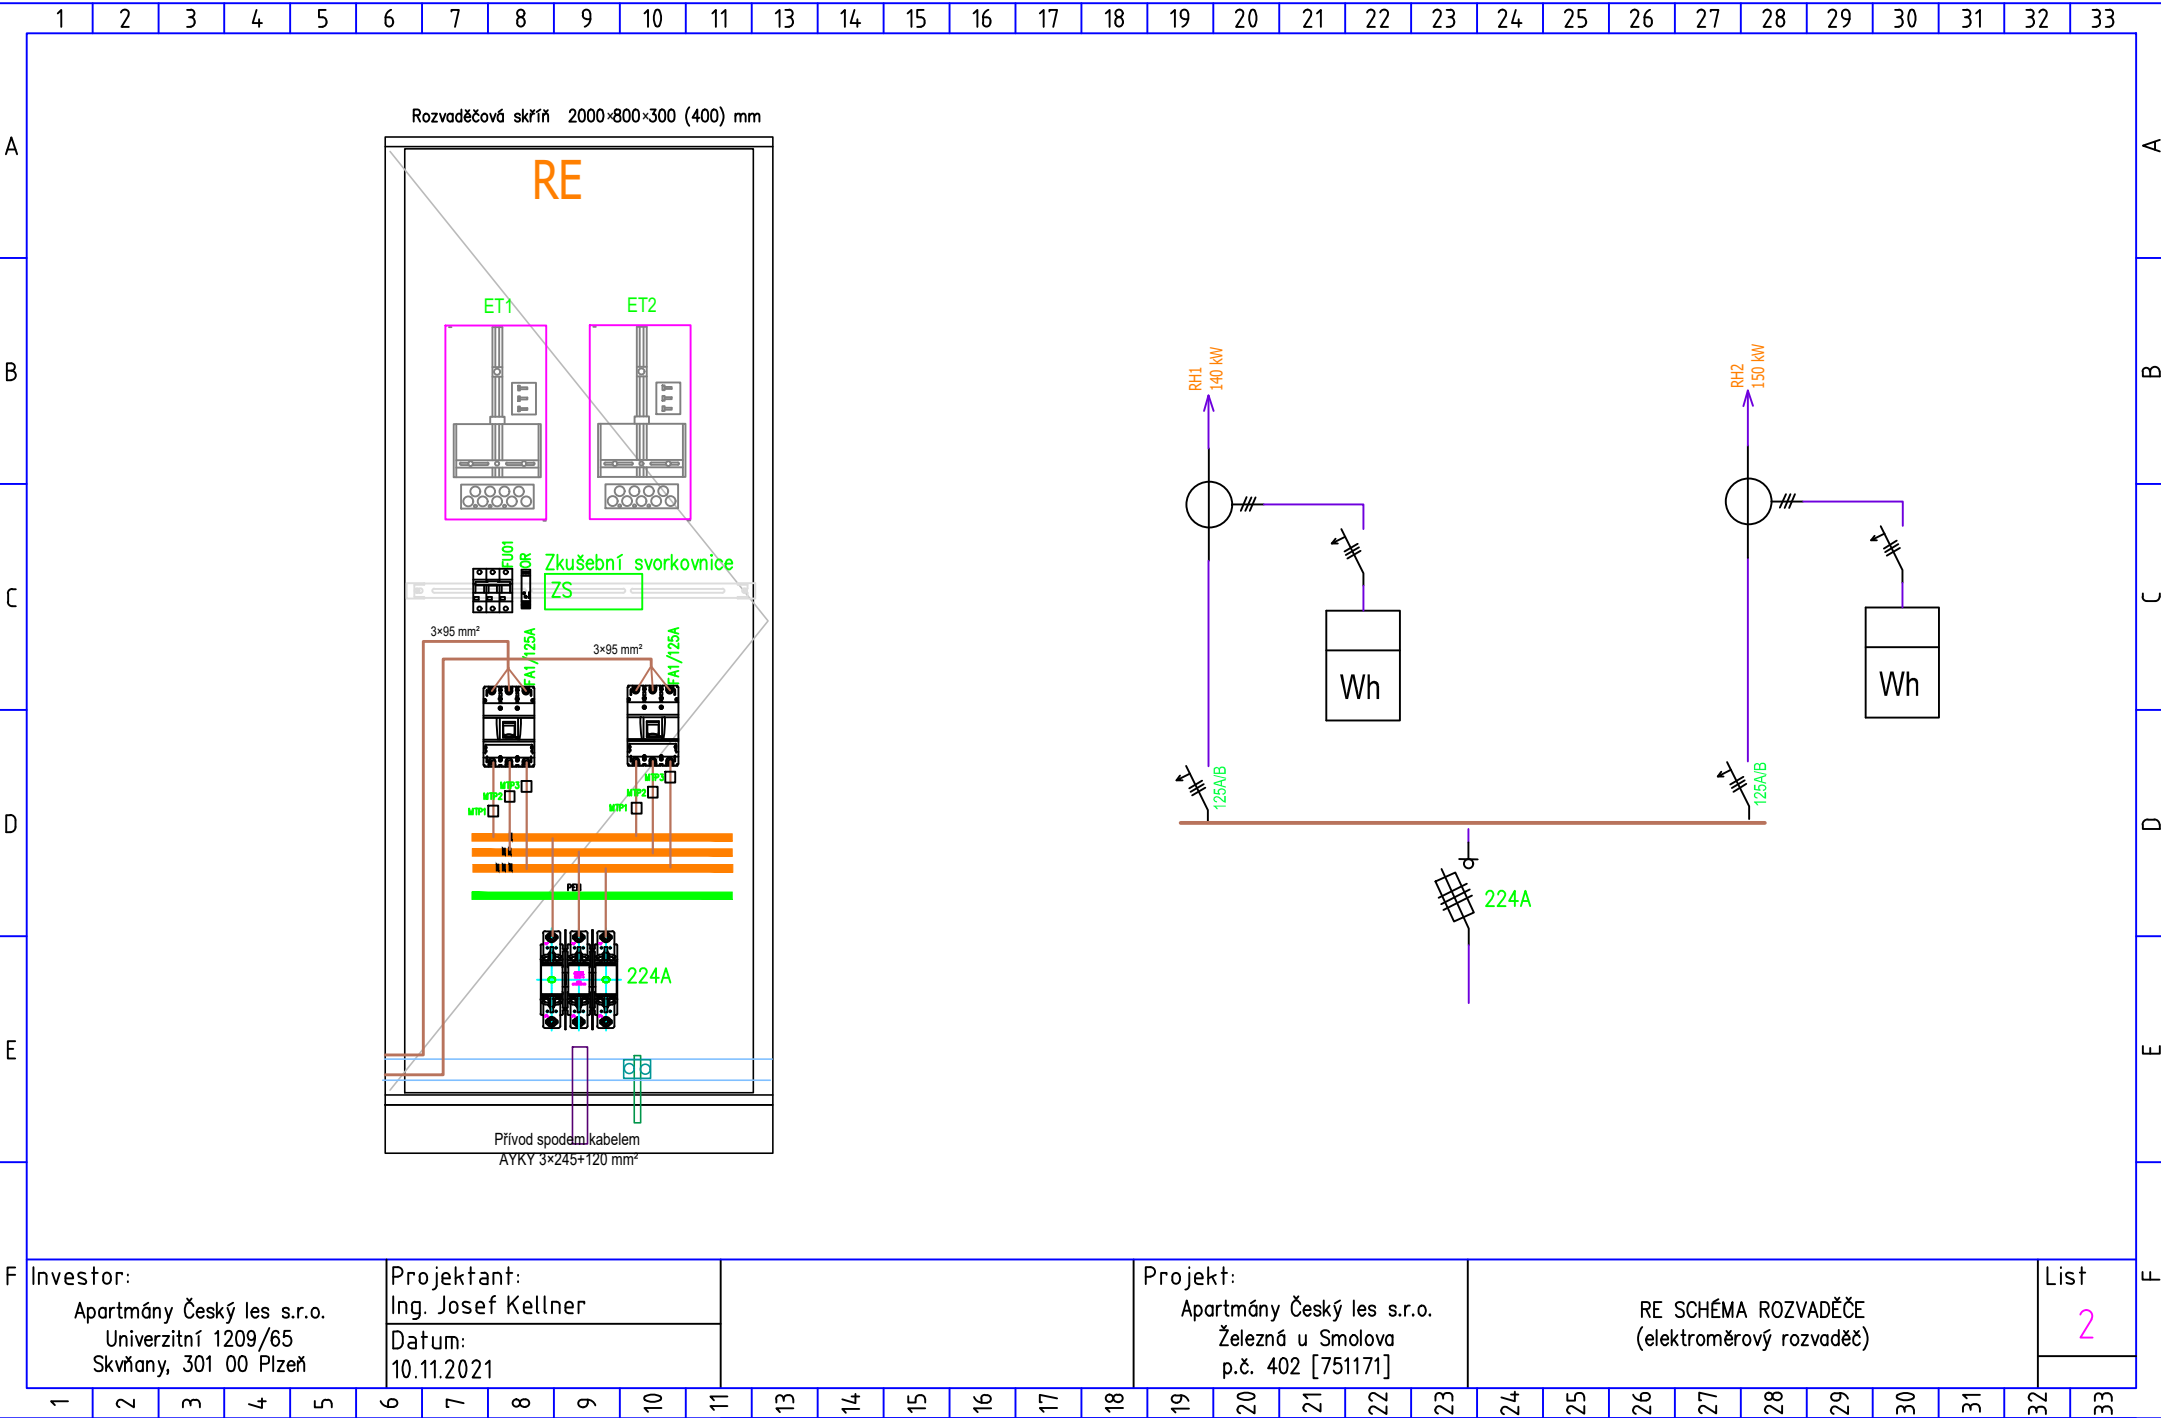

Investor:  
Apartmány Český les s.r.o.  
Univerzitní 1209/65  
Skvřany, 301 00 Plzeň

Projektant:  
Ing. Josef Kellner  
Datum:  
10.11.2021

Projekt:  
Apartmány Český les s.r.o.  
Železná u Smolova  
p.č. 402 [751171]

RE SCHÉMA ROZVADĚČE  
(elektroměrový rozvaděč)

List  
2