





	1	2	3	4	5	6	7	8	9	10	11	13	14	15	16	17	18	19	20	21	22	23	24	25	26	27	28	29	30	31	32	33			
A																																	A		
B																																	B		
C																																	C		
D																																	D		
E																																	E		
F																																	F		
Investor: Apartmány Český les s.r.o. Univerzitní 1209/65 Skvřany, 301 00 Plzeň						Projektant: Ing. Josef Kellner Datum: 10.11.2021												Projekt: Apartmány Český les s.r.o. Železná u Smolova p.č. 402 [751171]						RH1 SCHÉMA ROZVADĚČE (ostatní spotřeba – zařízení)										List 1	
	1	2	3	4	5	6	7	8	9	10	11	13	14	15	16	17	18	19	20	21	22	23	24	25	26	27	28	29	30	31	32	33			


Schéma rozvaděče
RH1
(ostatní spotřeba – zařízení)

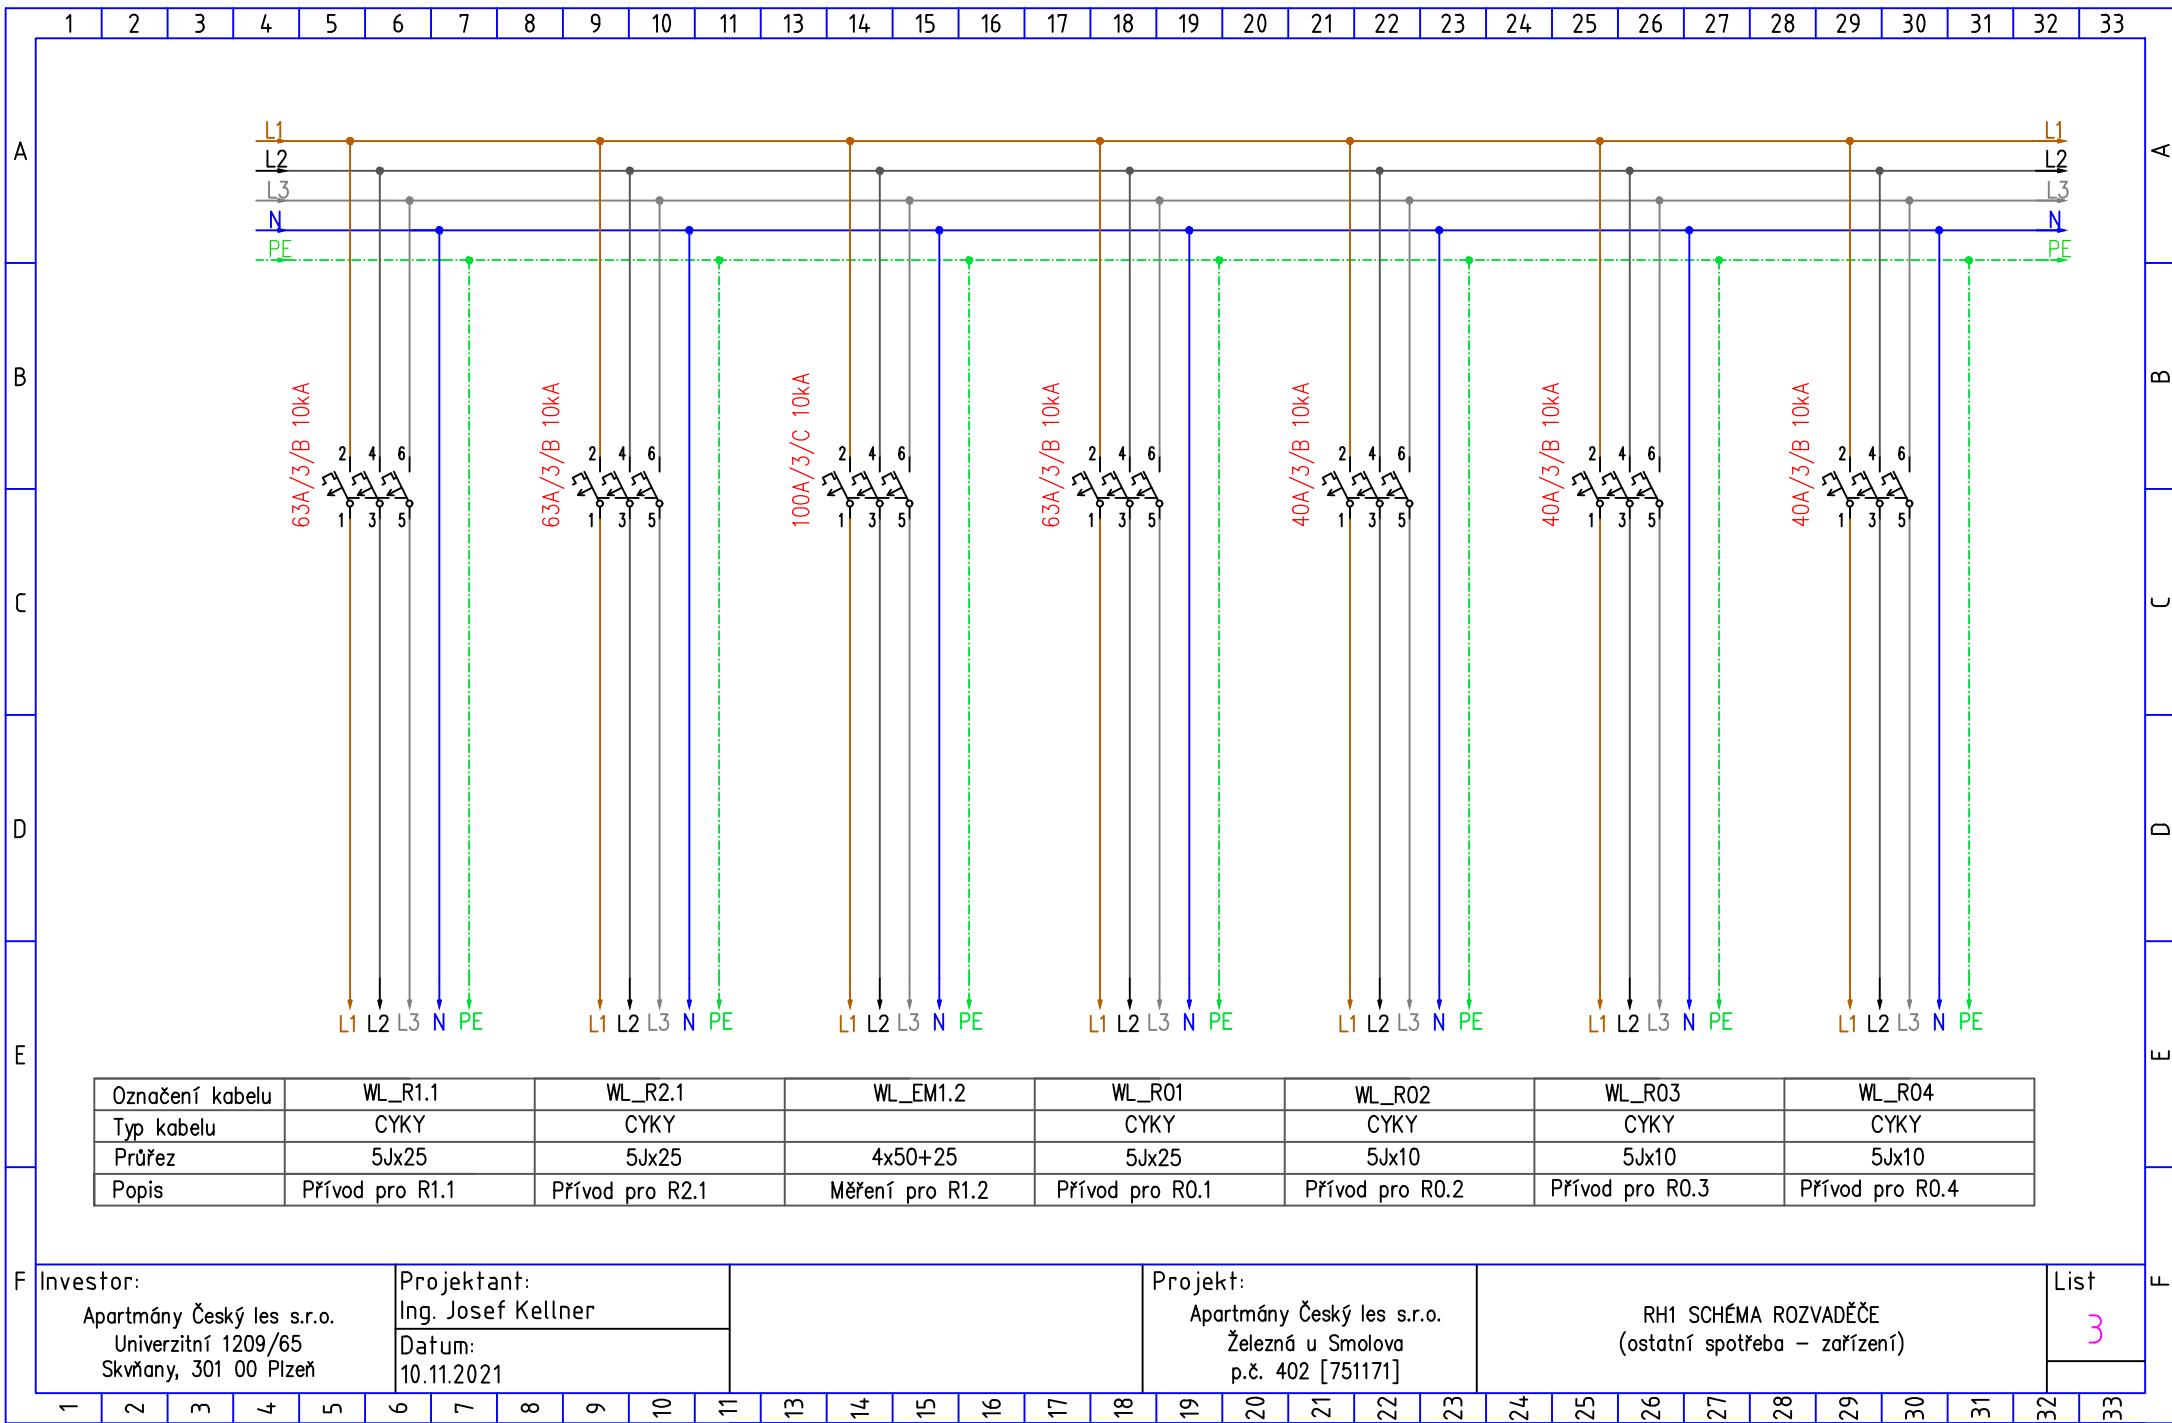


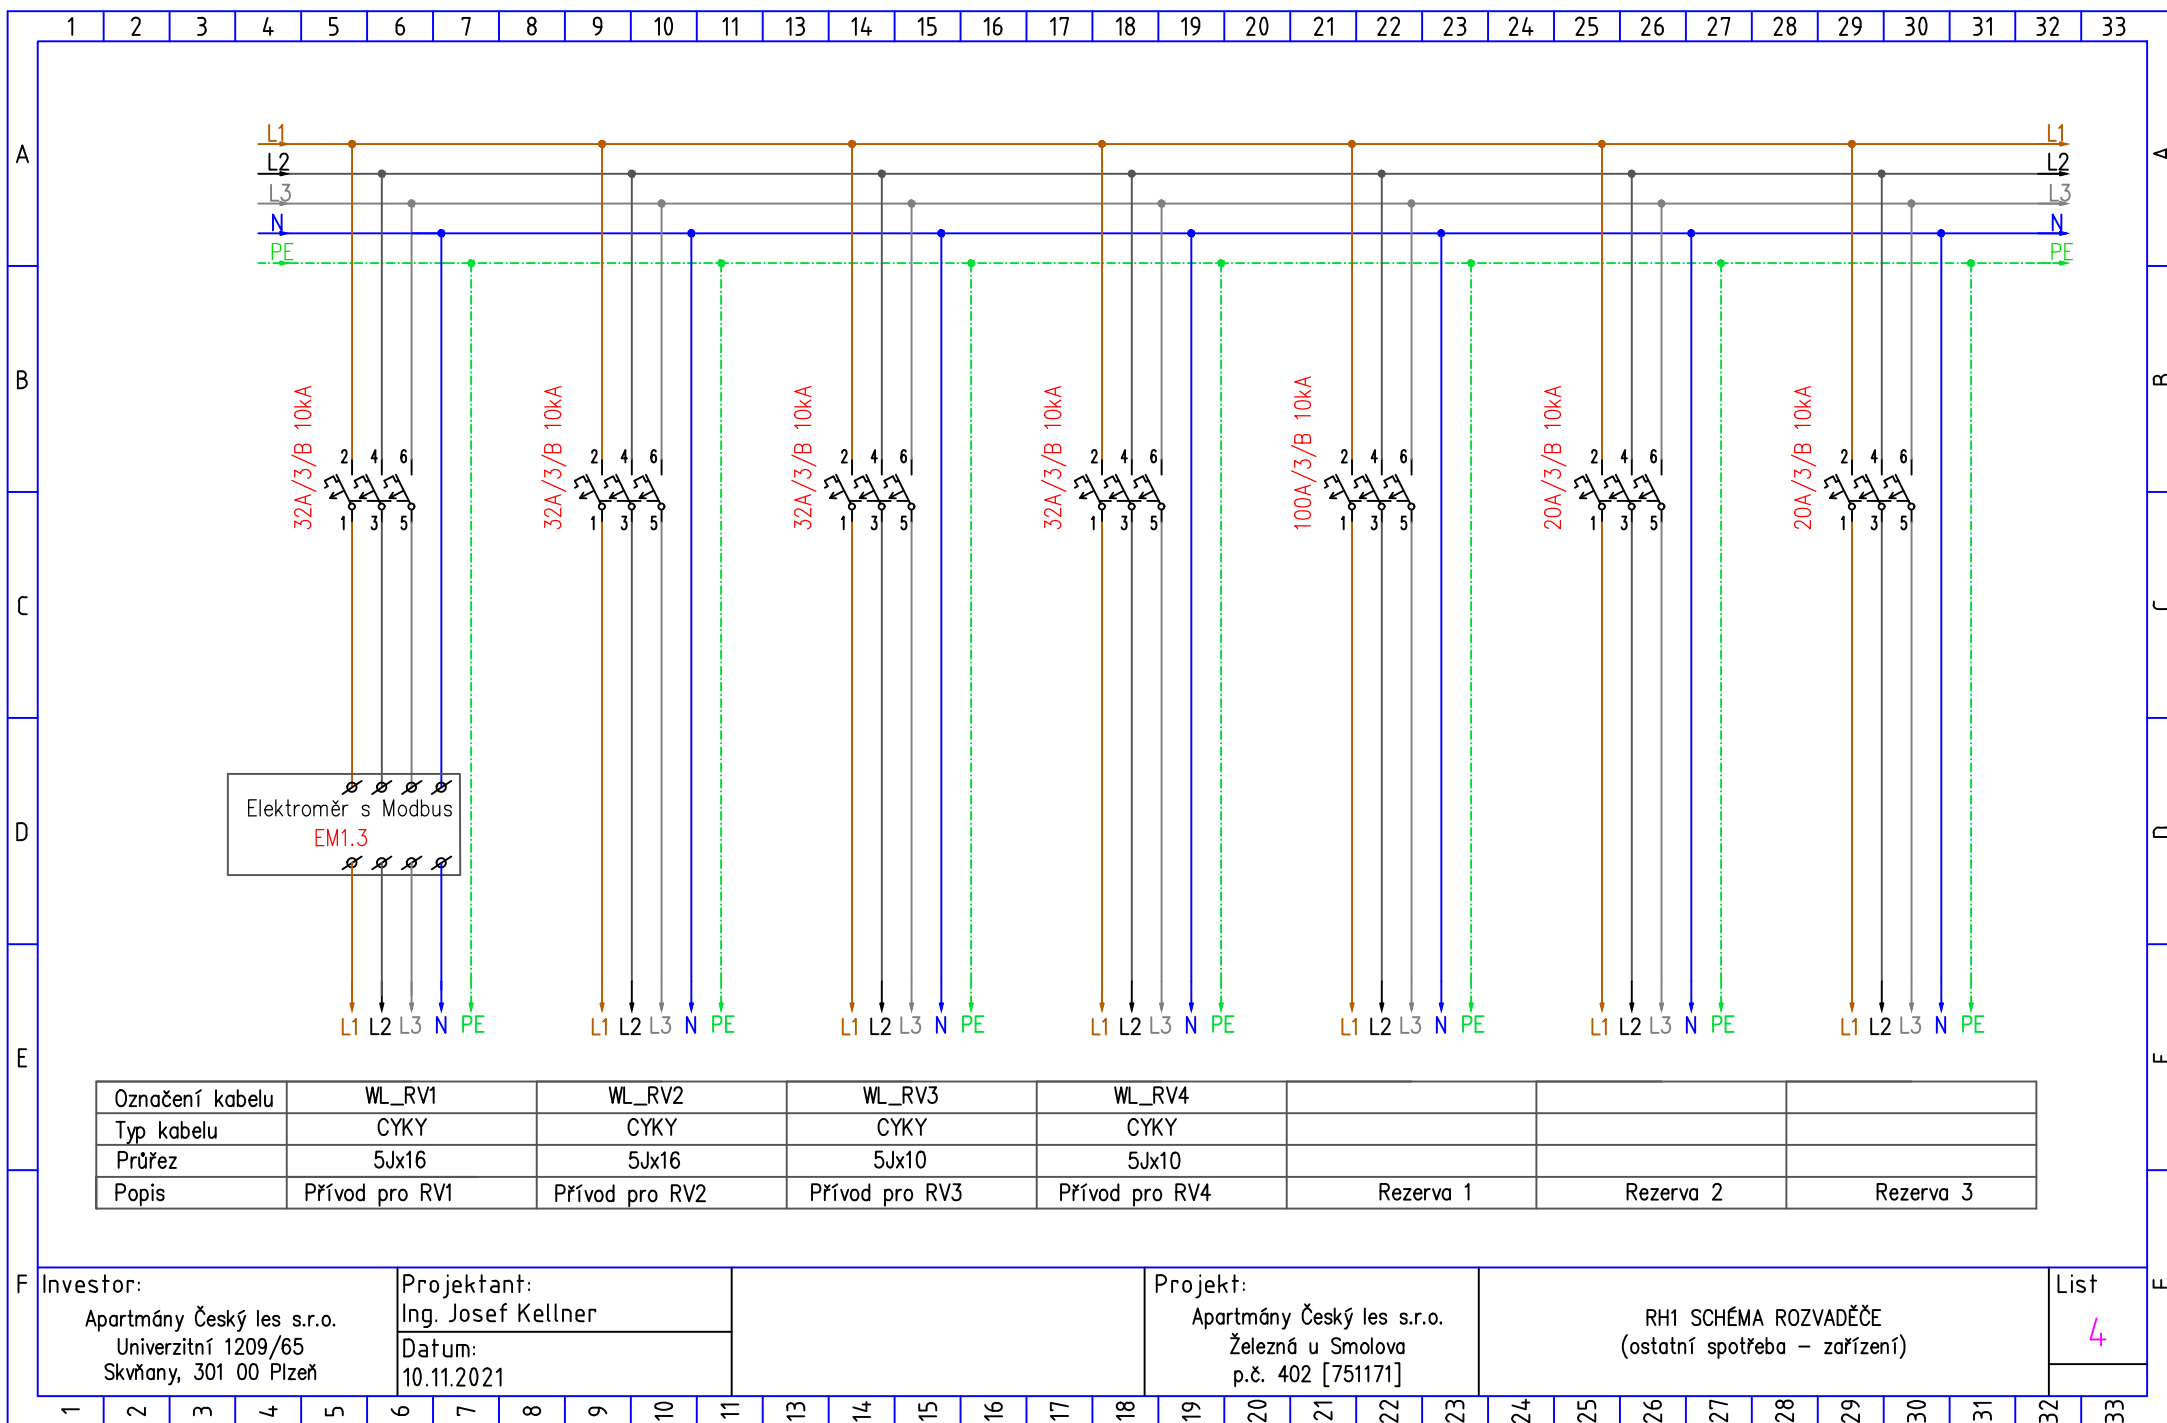


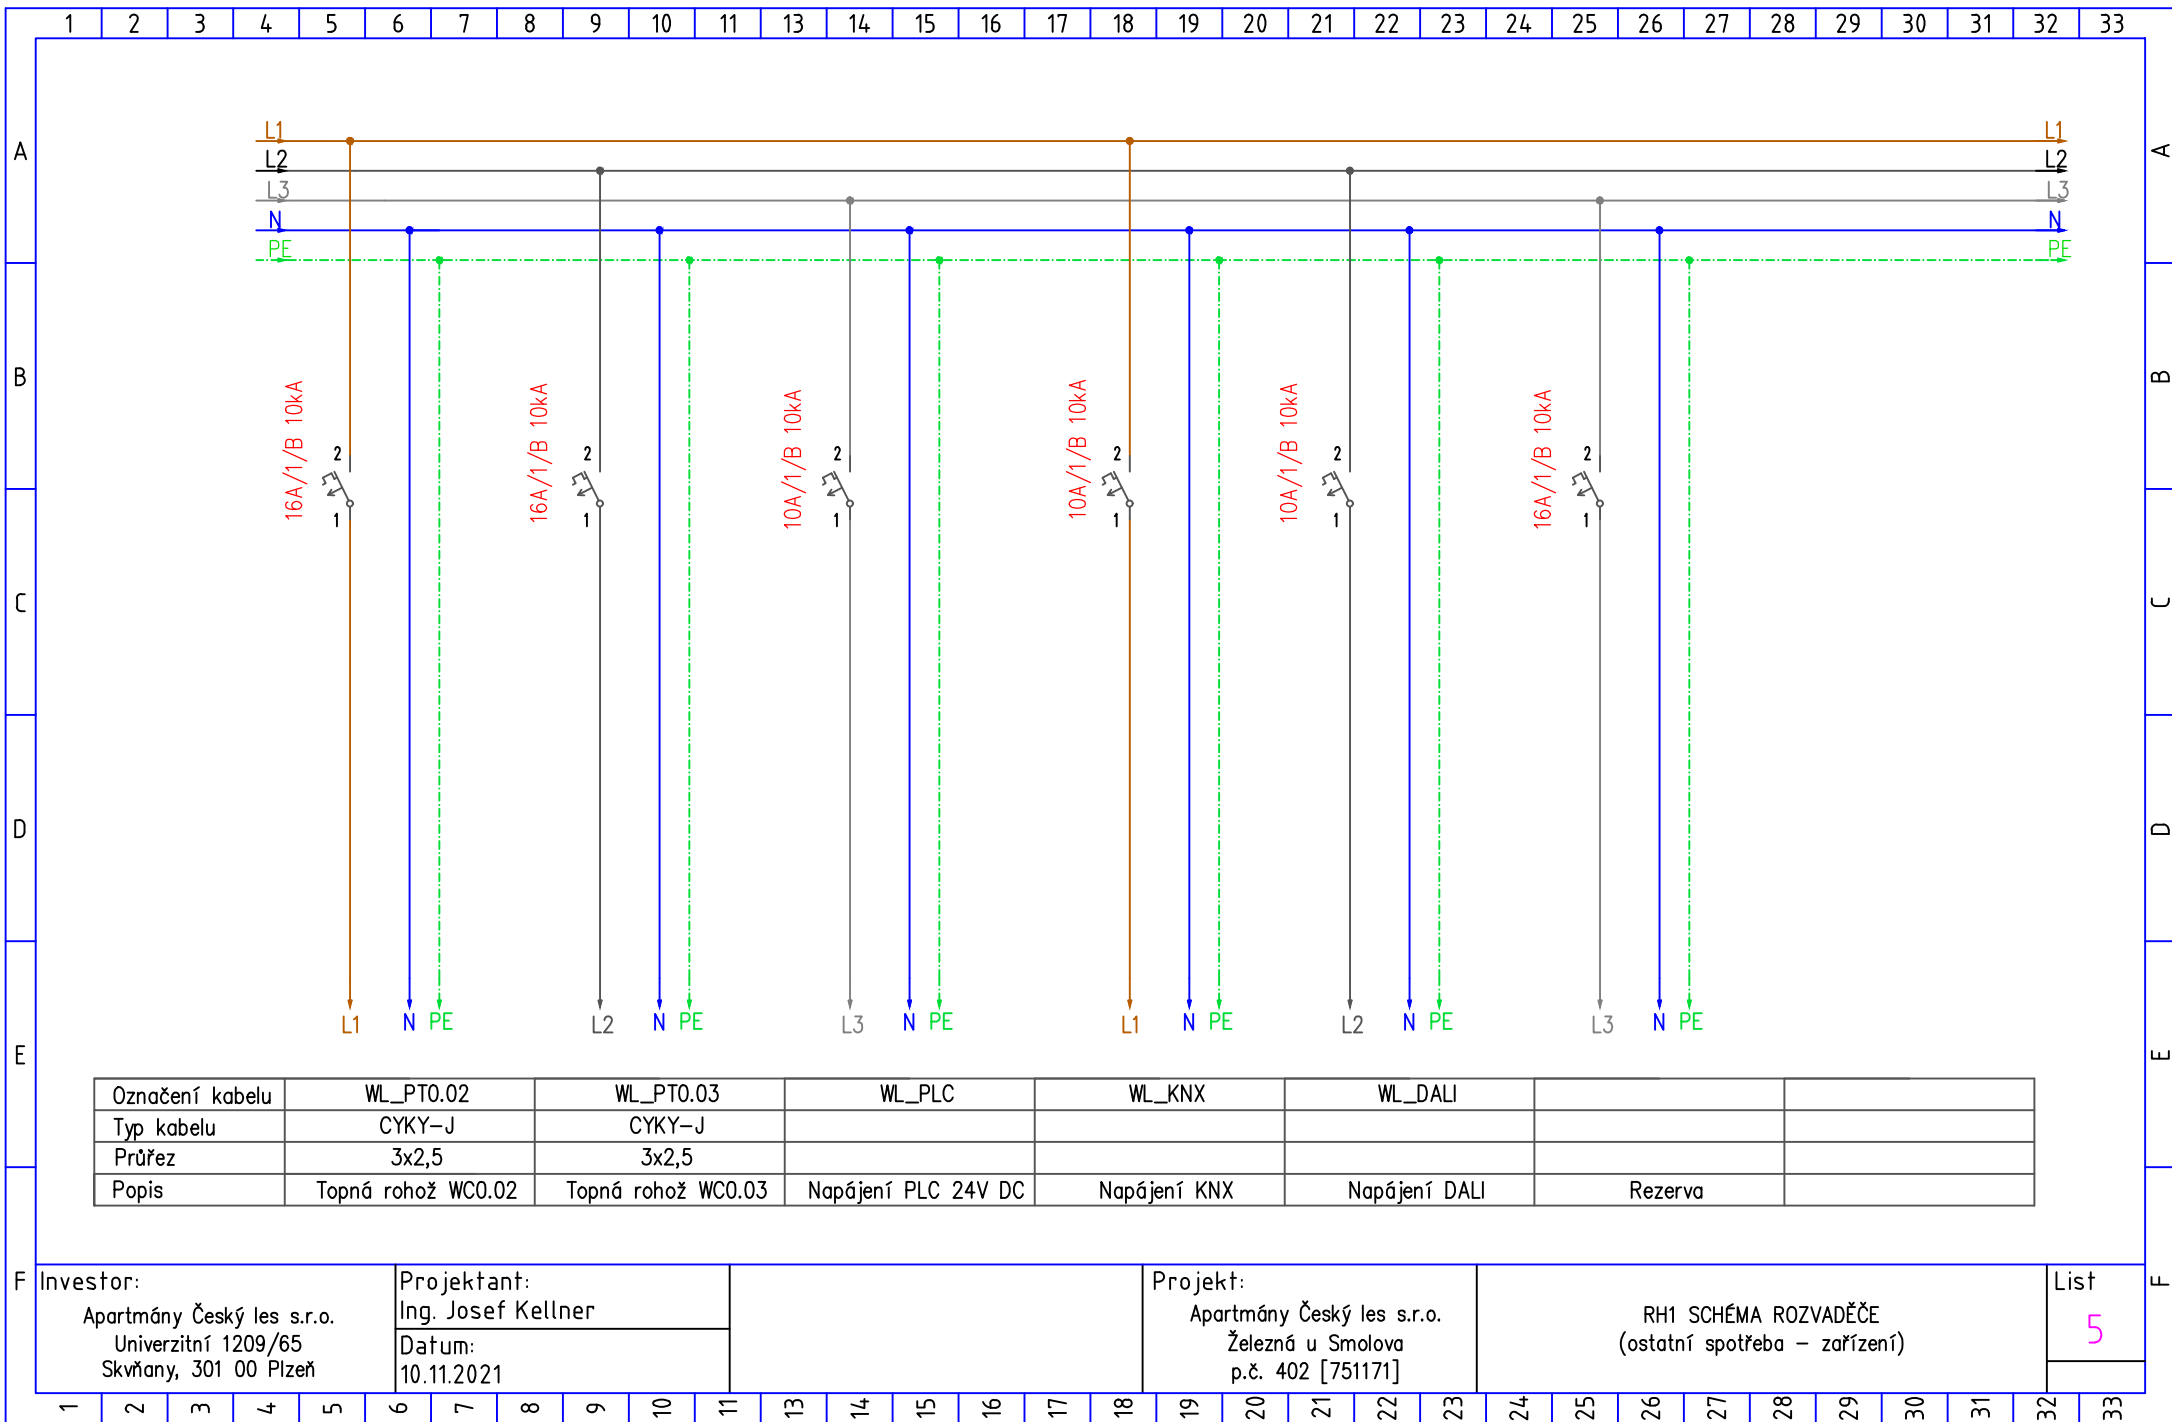

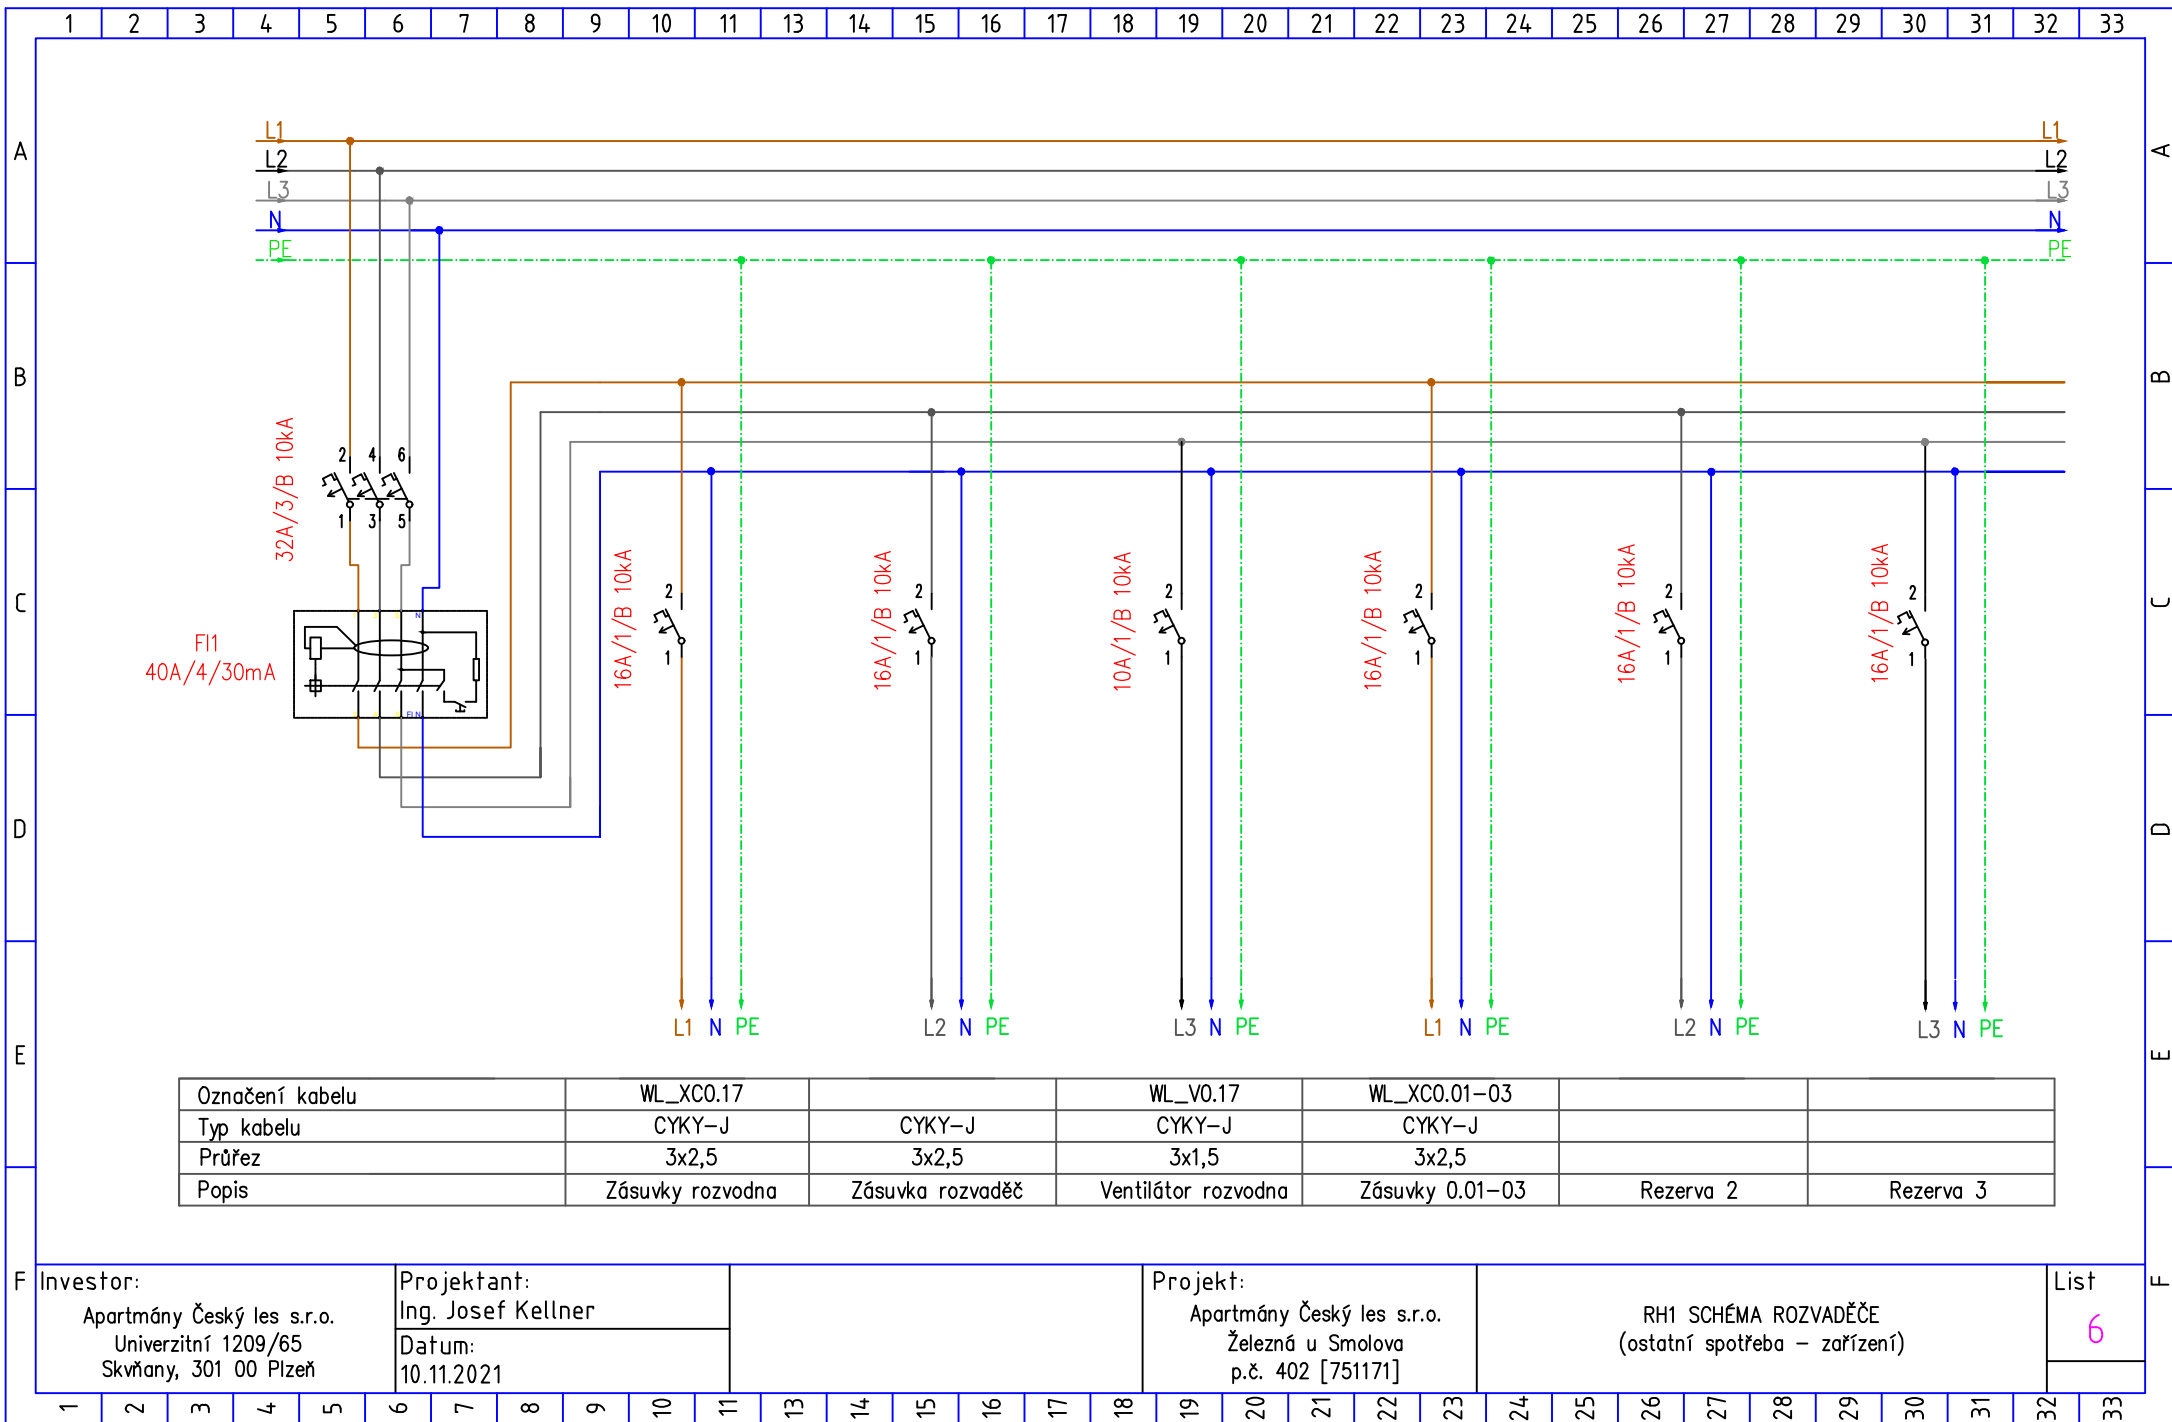

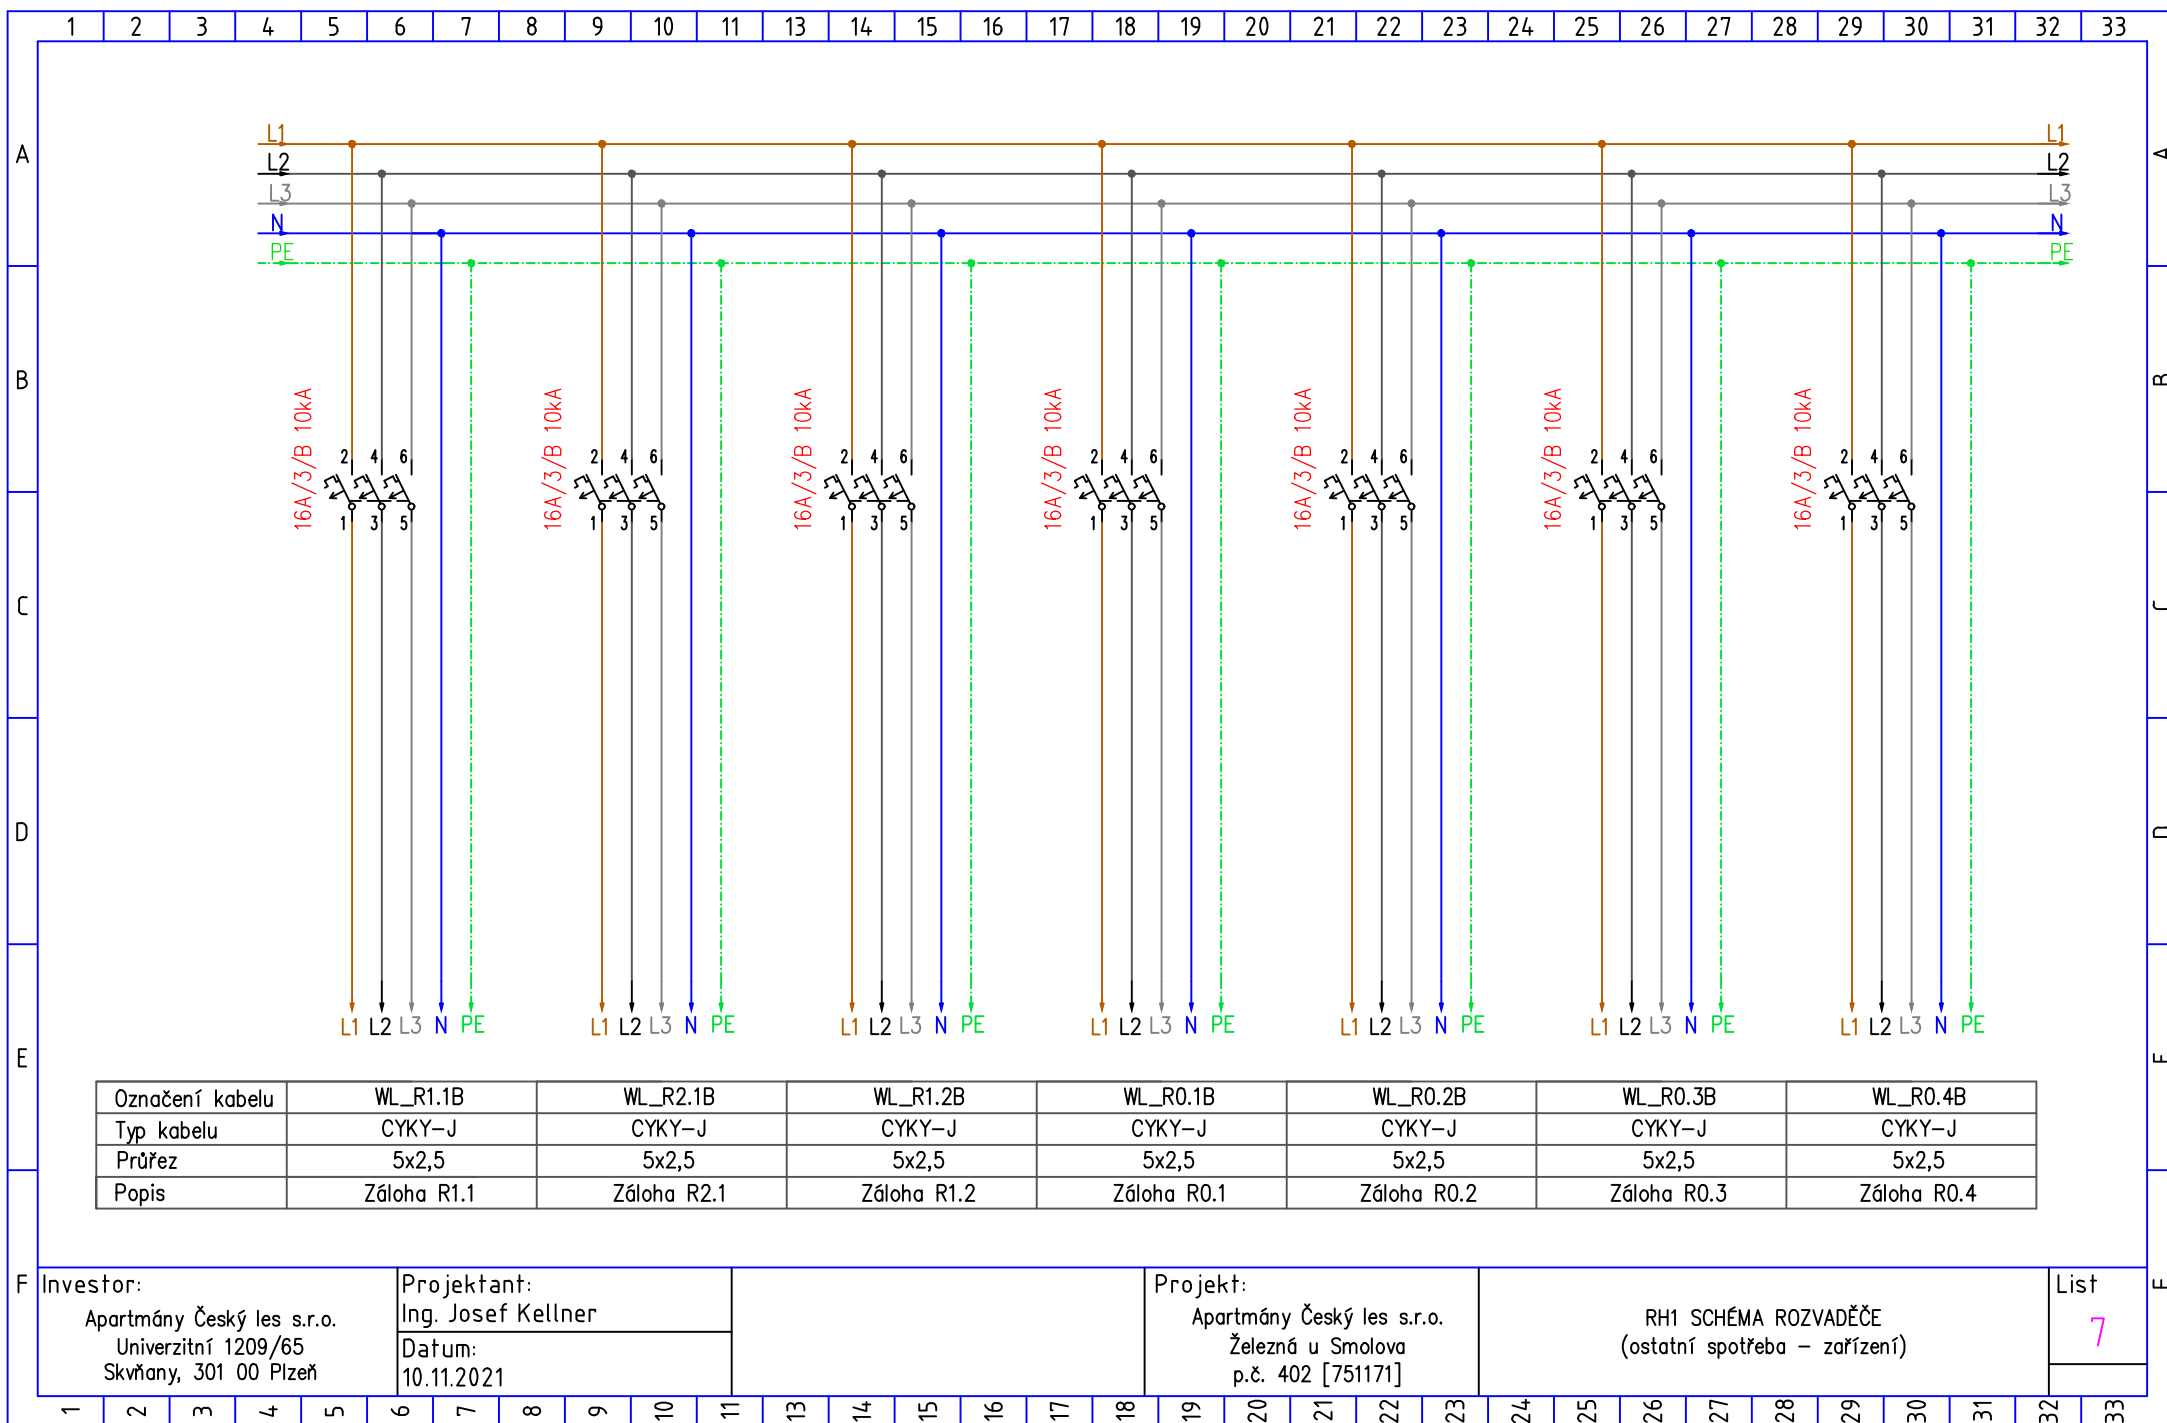

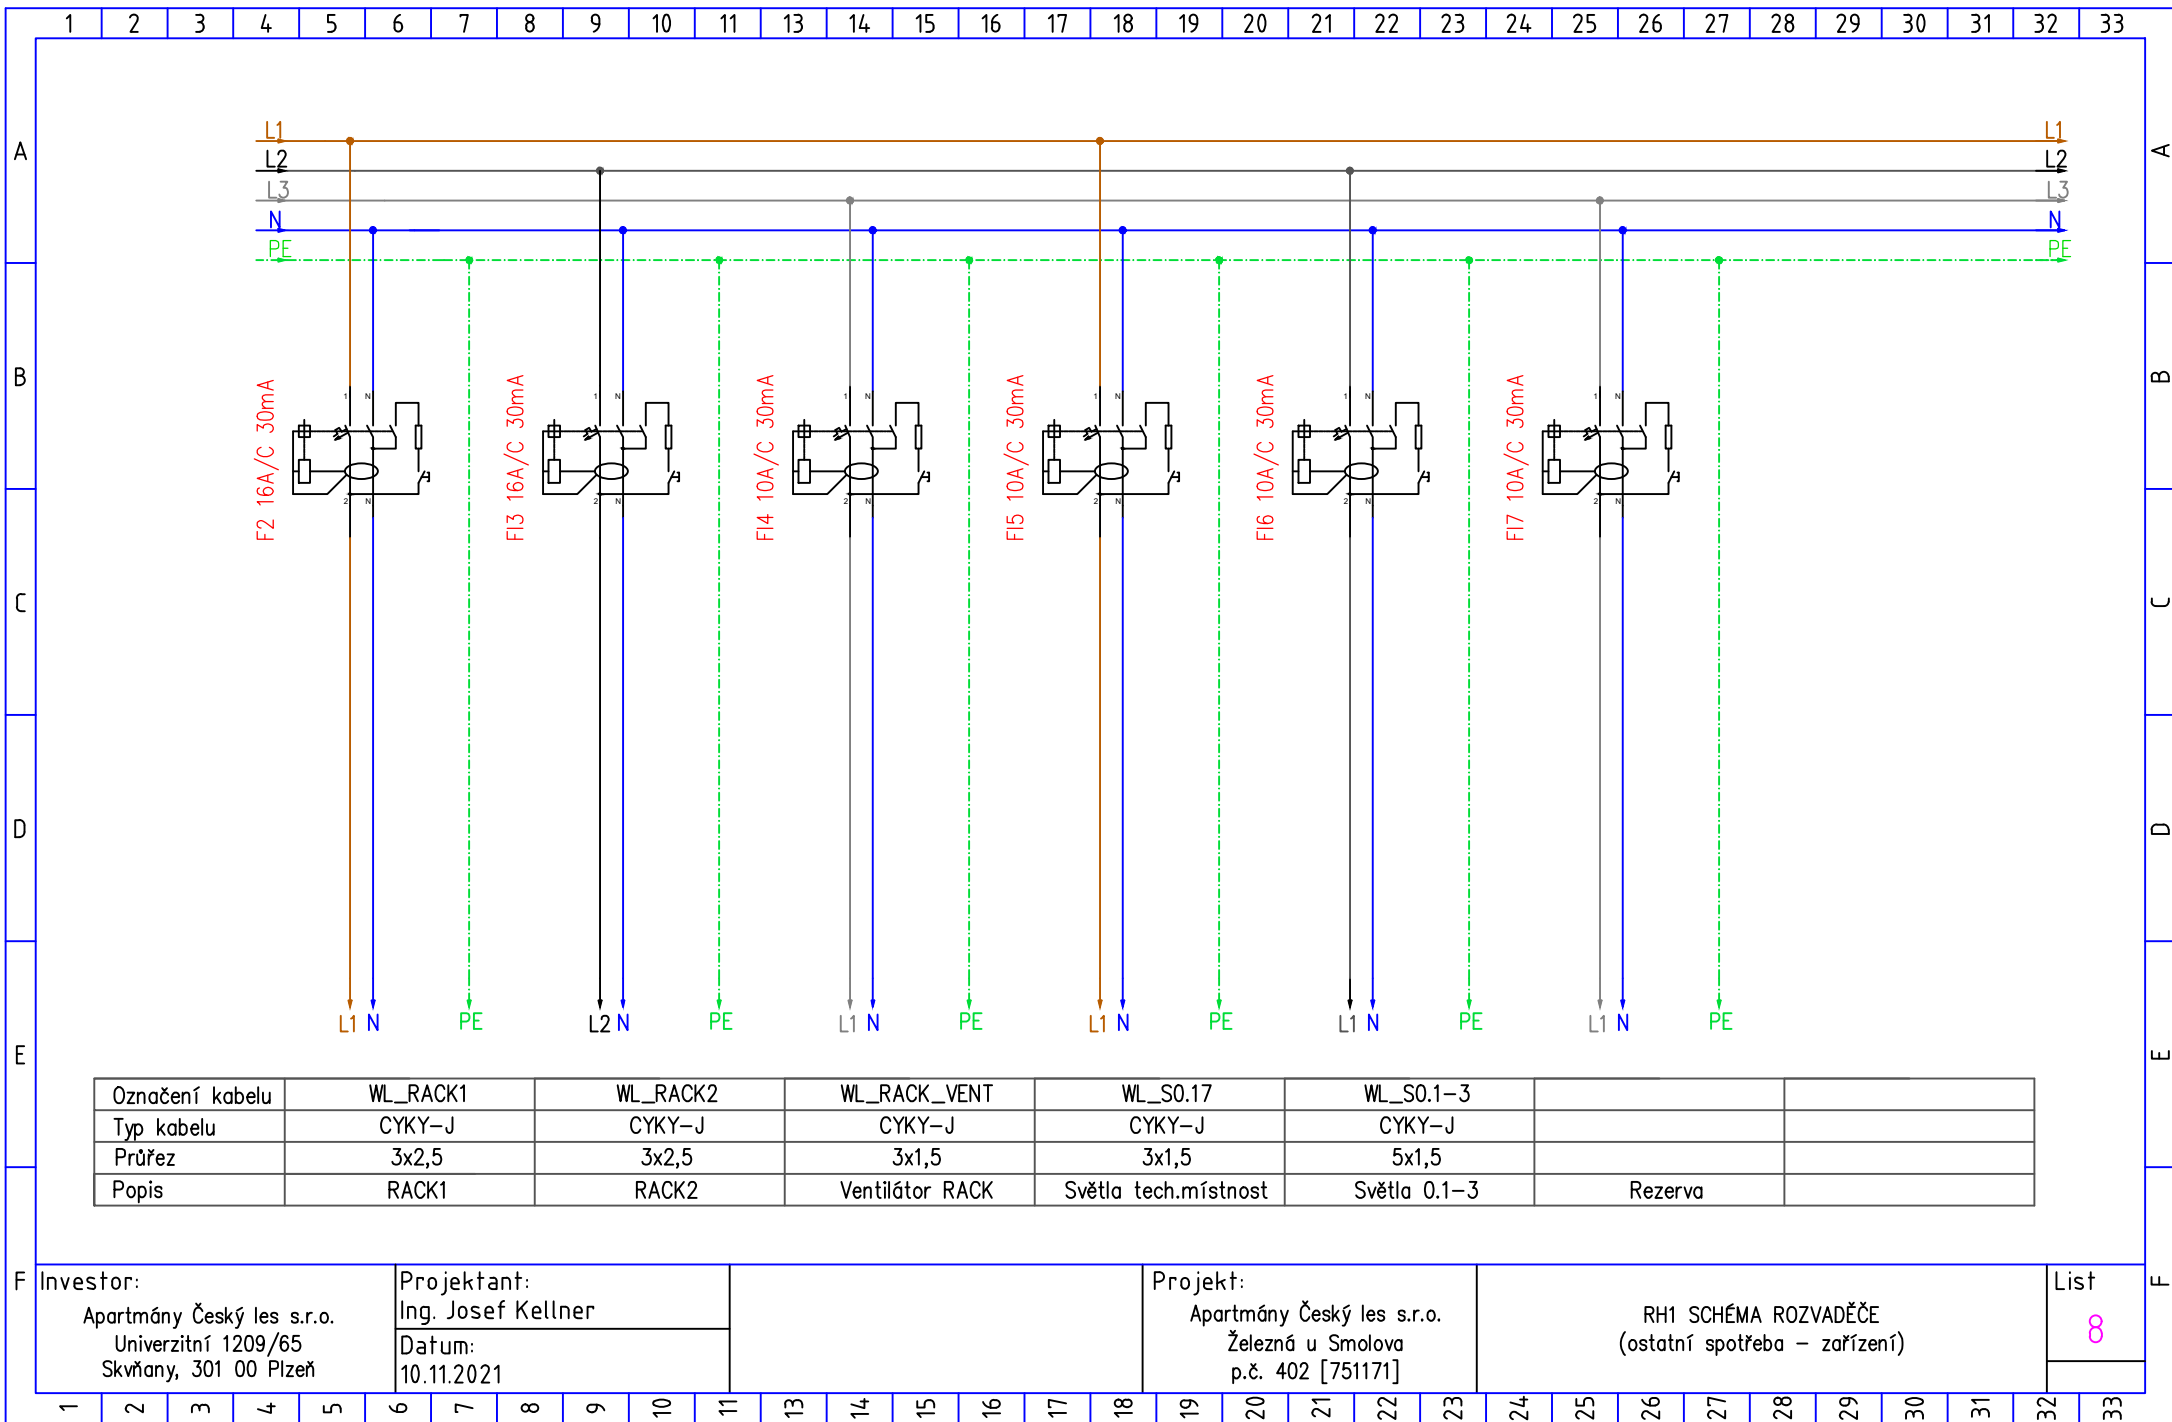

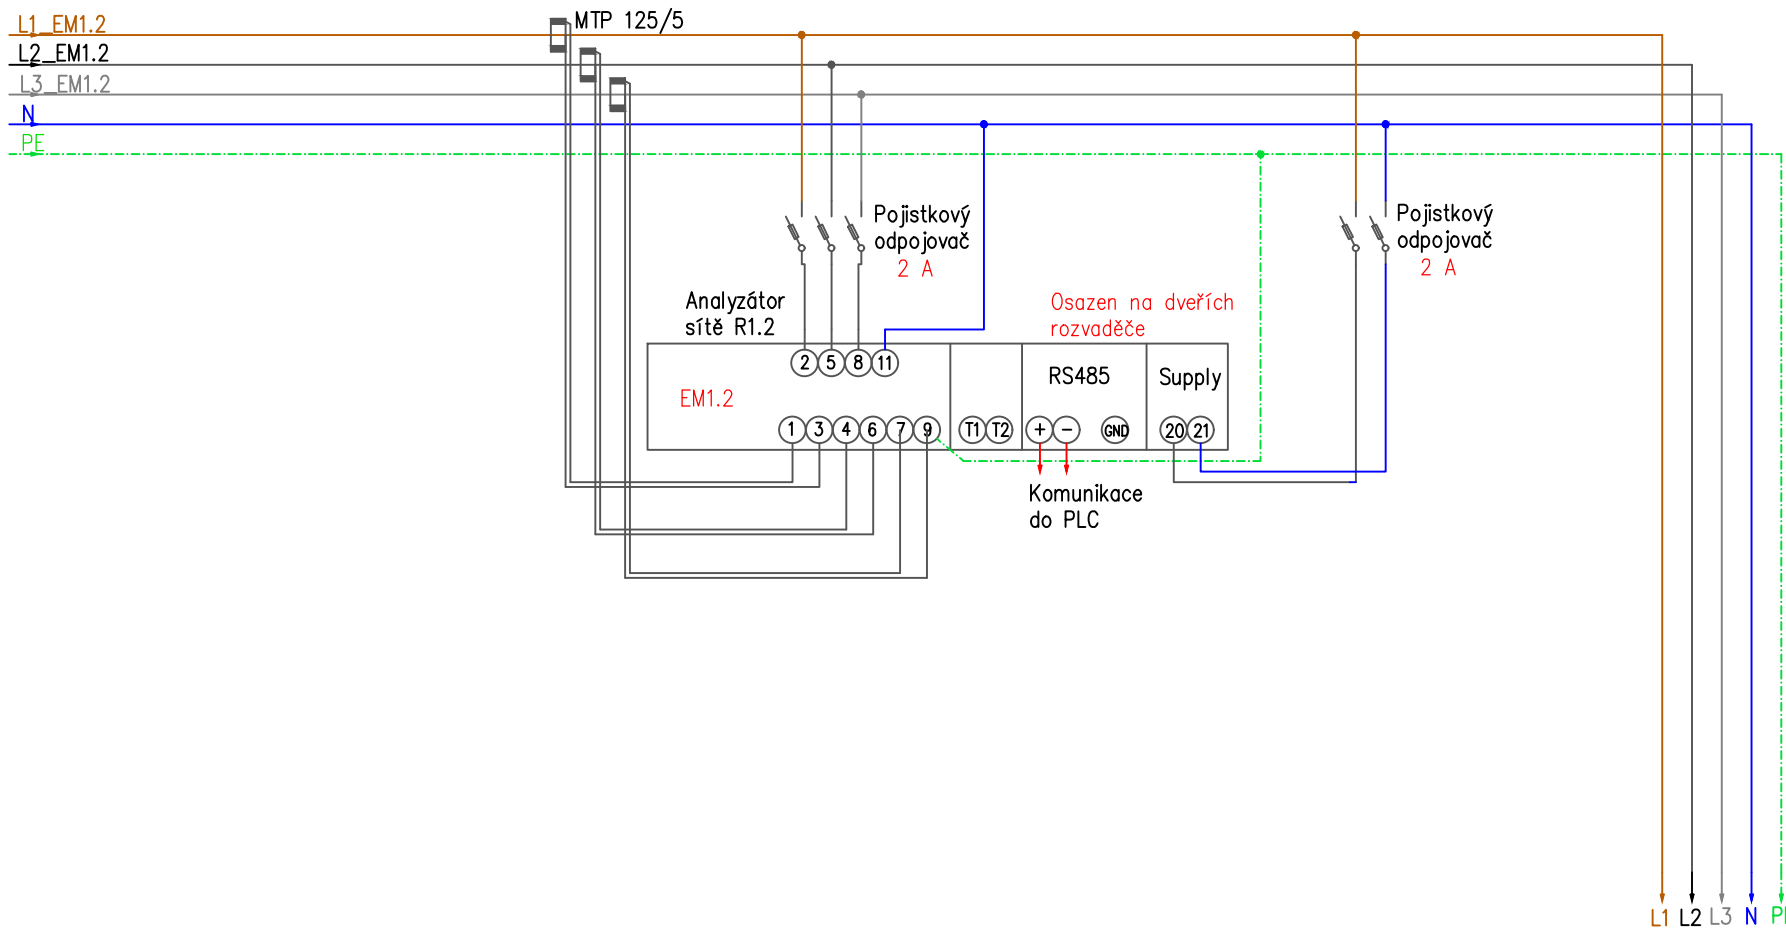

Označení kabelu		WL_R1.2
Typ kabelu		CYKY
Průřez		4x50+25
Popis		Prívod pro R1.2

Investor:						Projektant:						Projekt:						RH1 SCHÉMA ROZVADĚČE						List	
Apartmány Český les s.r.o.						Ing. Josef Kellner						Apartmány Český les s.r.o.						(ostatní spotřeba – zařízení)						9	
Univerzitní 1209/65						Datum:						Železná u Smolova													
Skvřany, 301 00 Plzeň						10.11.2021						p.č. 402 [751171]													