



	1	2	3	4	5	6	7	8	9	10	11	13	14	15	16	17	18	19	20	21	22	23	24	25	26	27	28	29	30	31	32	33			
A																																	A		
B																																	B		
C																																	C		
D																																	D		
E																																	E		
F																																	F		
Investor: Apartmány Český les s.r.o. Univerzitní 1209/65 Skvřany, 301 00 Plzeň						Projektant: Ing. Josef Kellner Datum: 10.11.2021												Projekt: Apartmány Český les s.r.o. Železná u Smolova p.č. 402 [751171]						R1.2 SCHÉMA ROZVADĚČE (restaurace 1.NP)										List 1	
	1	2	3	4	5	6	7	8	9	10	11	13	14	15	16	17	18	19	20	21	22	23	24	25	26	27	28	29	30	31	32	33			


Schéma rozvaděče

R1.2


(restaurace 1.NP)

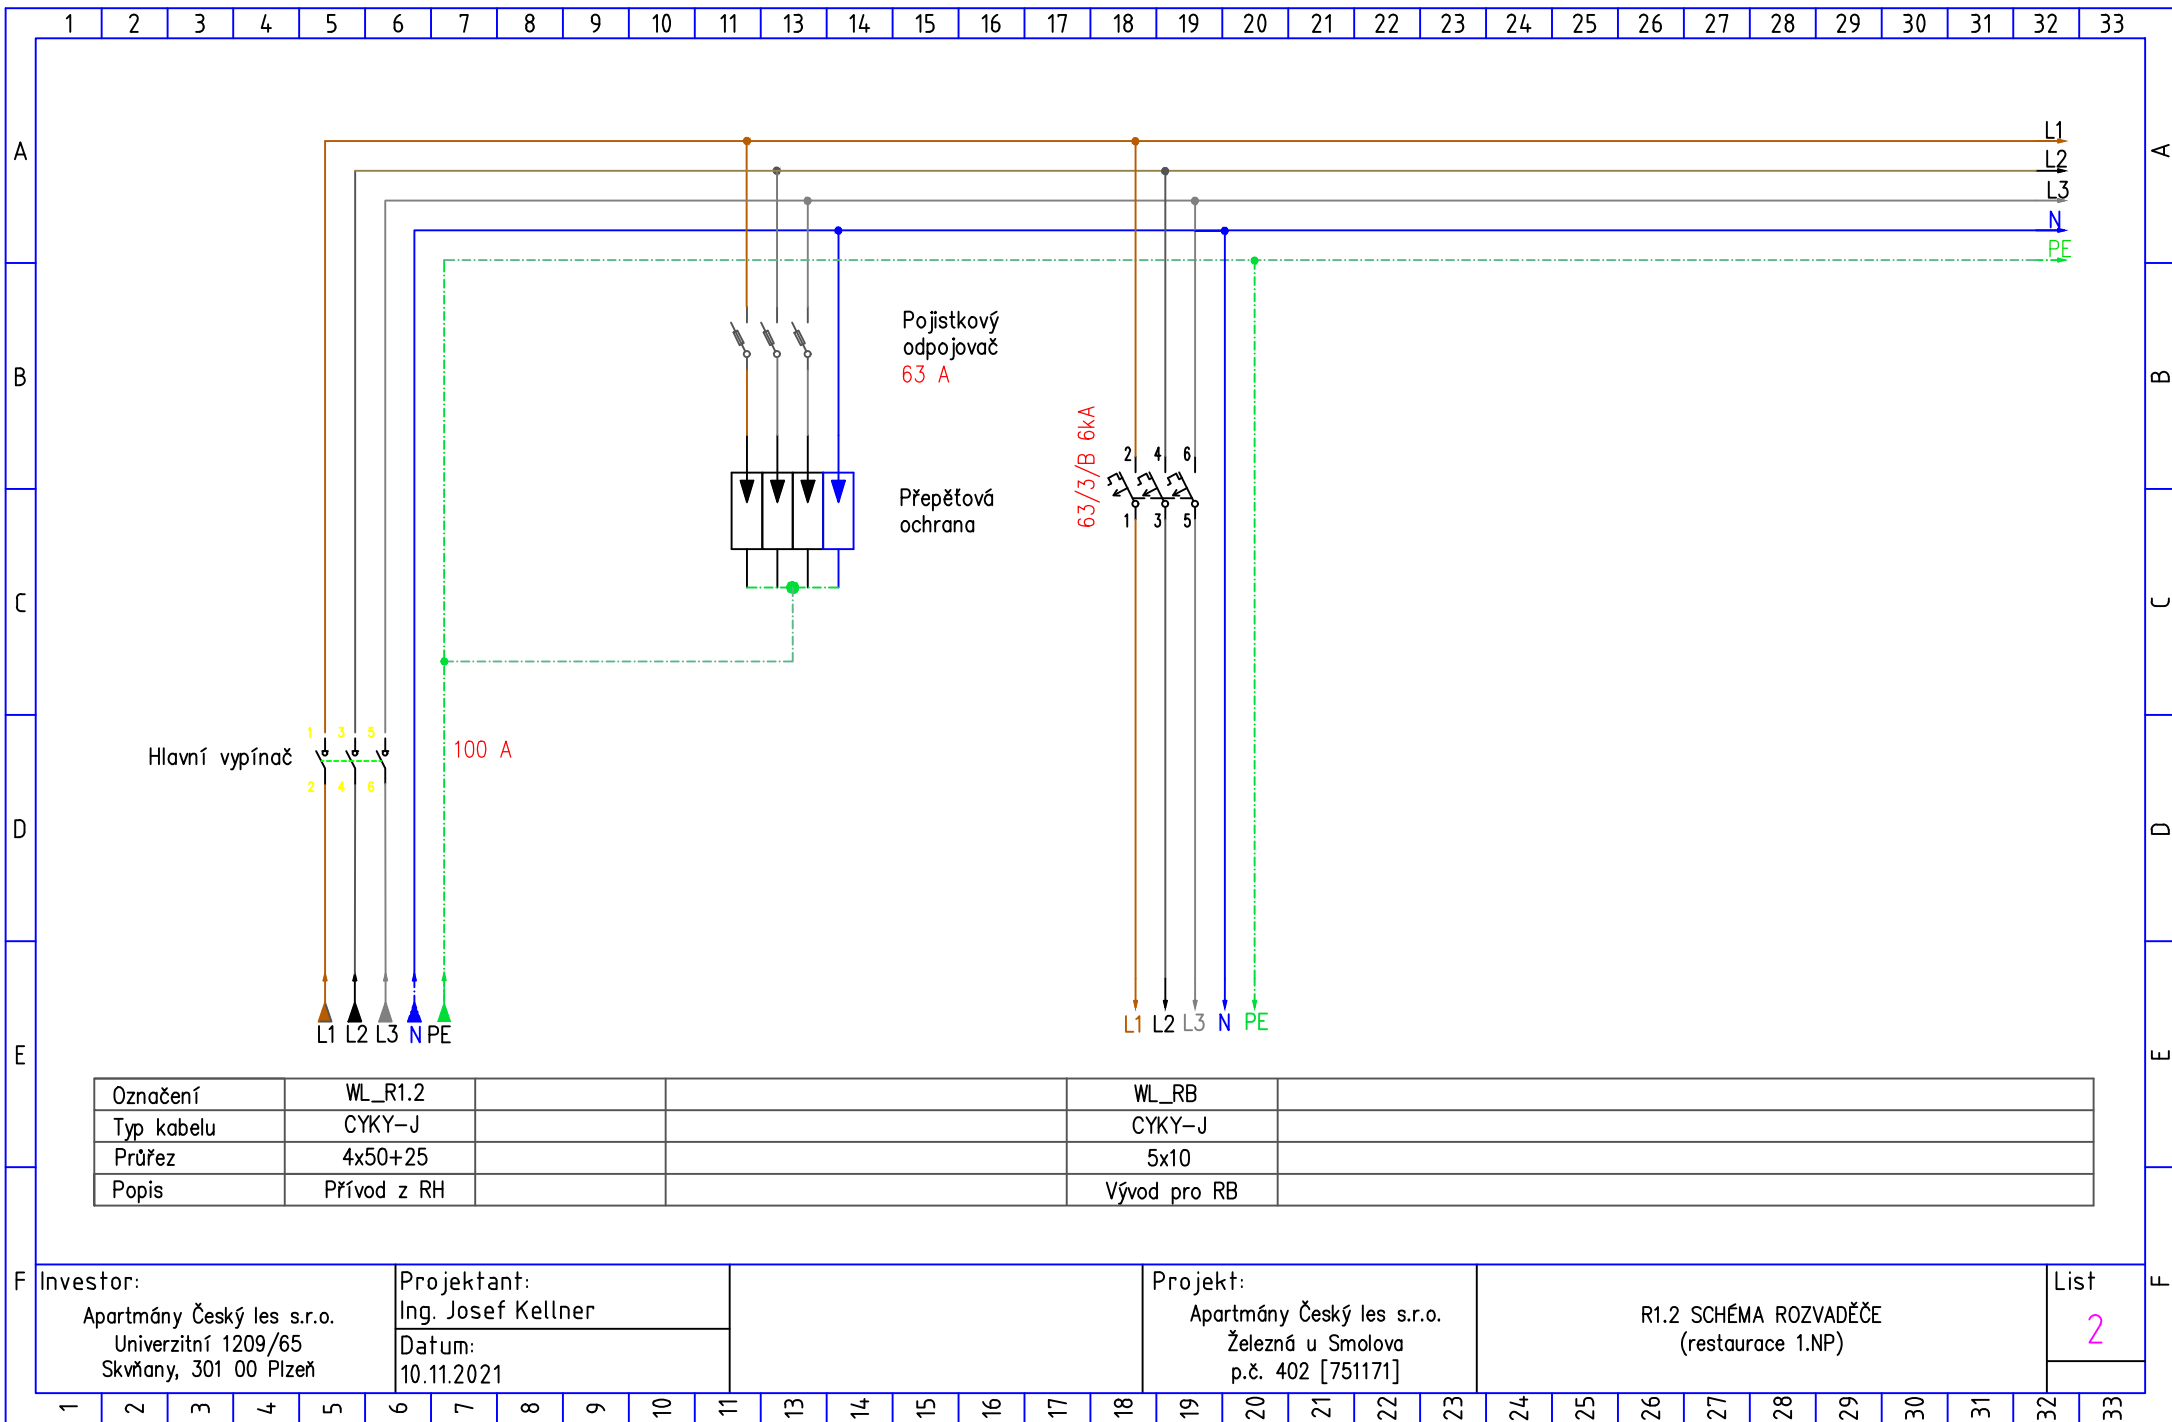


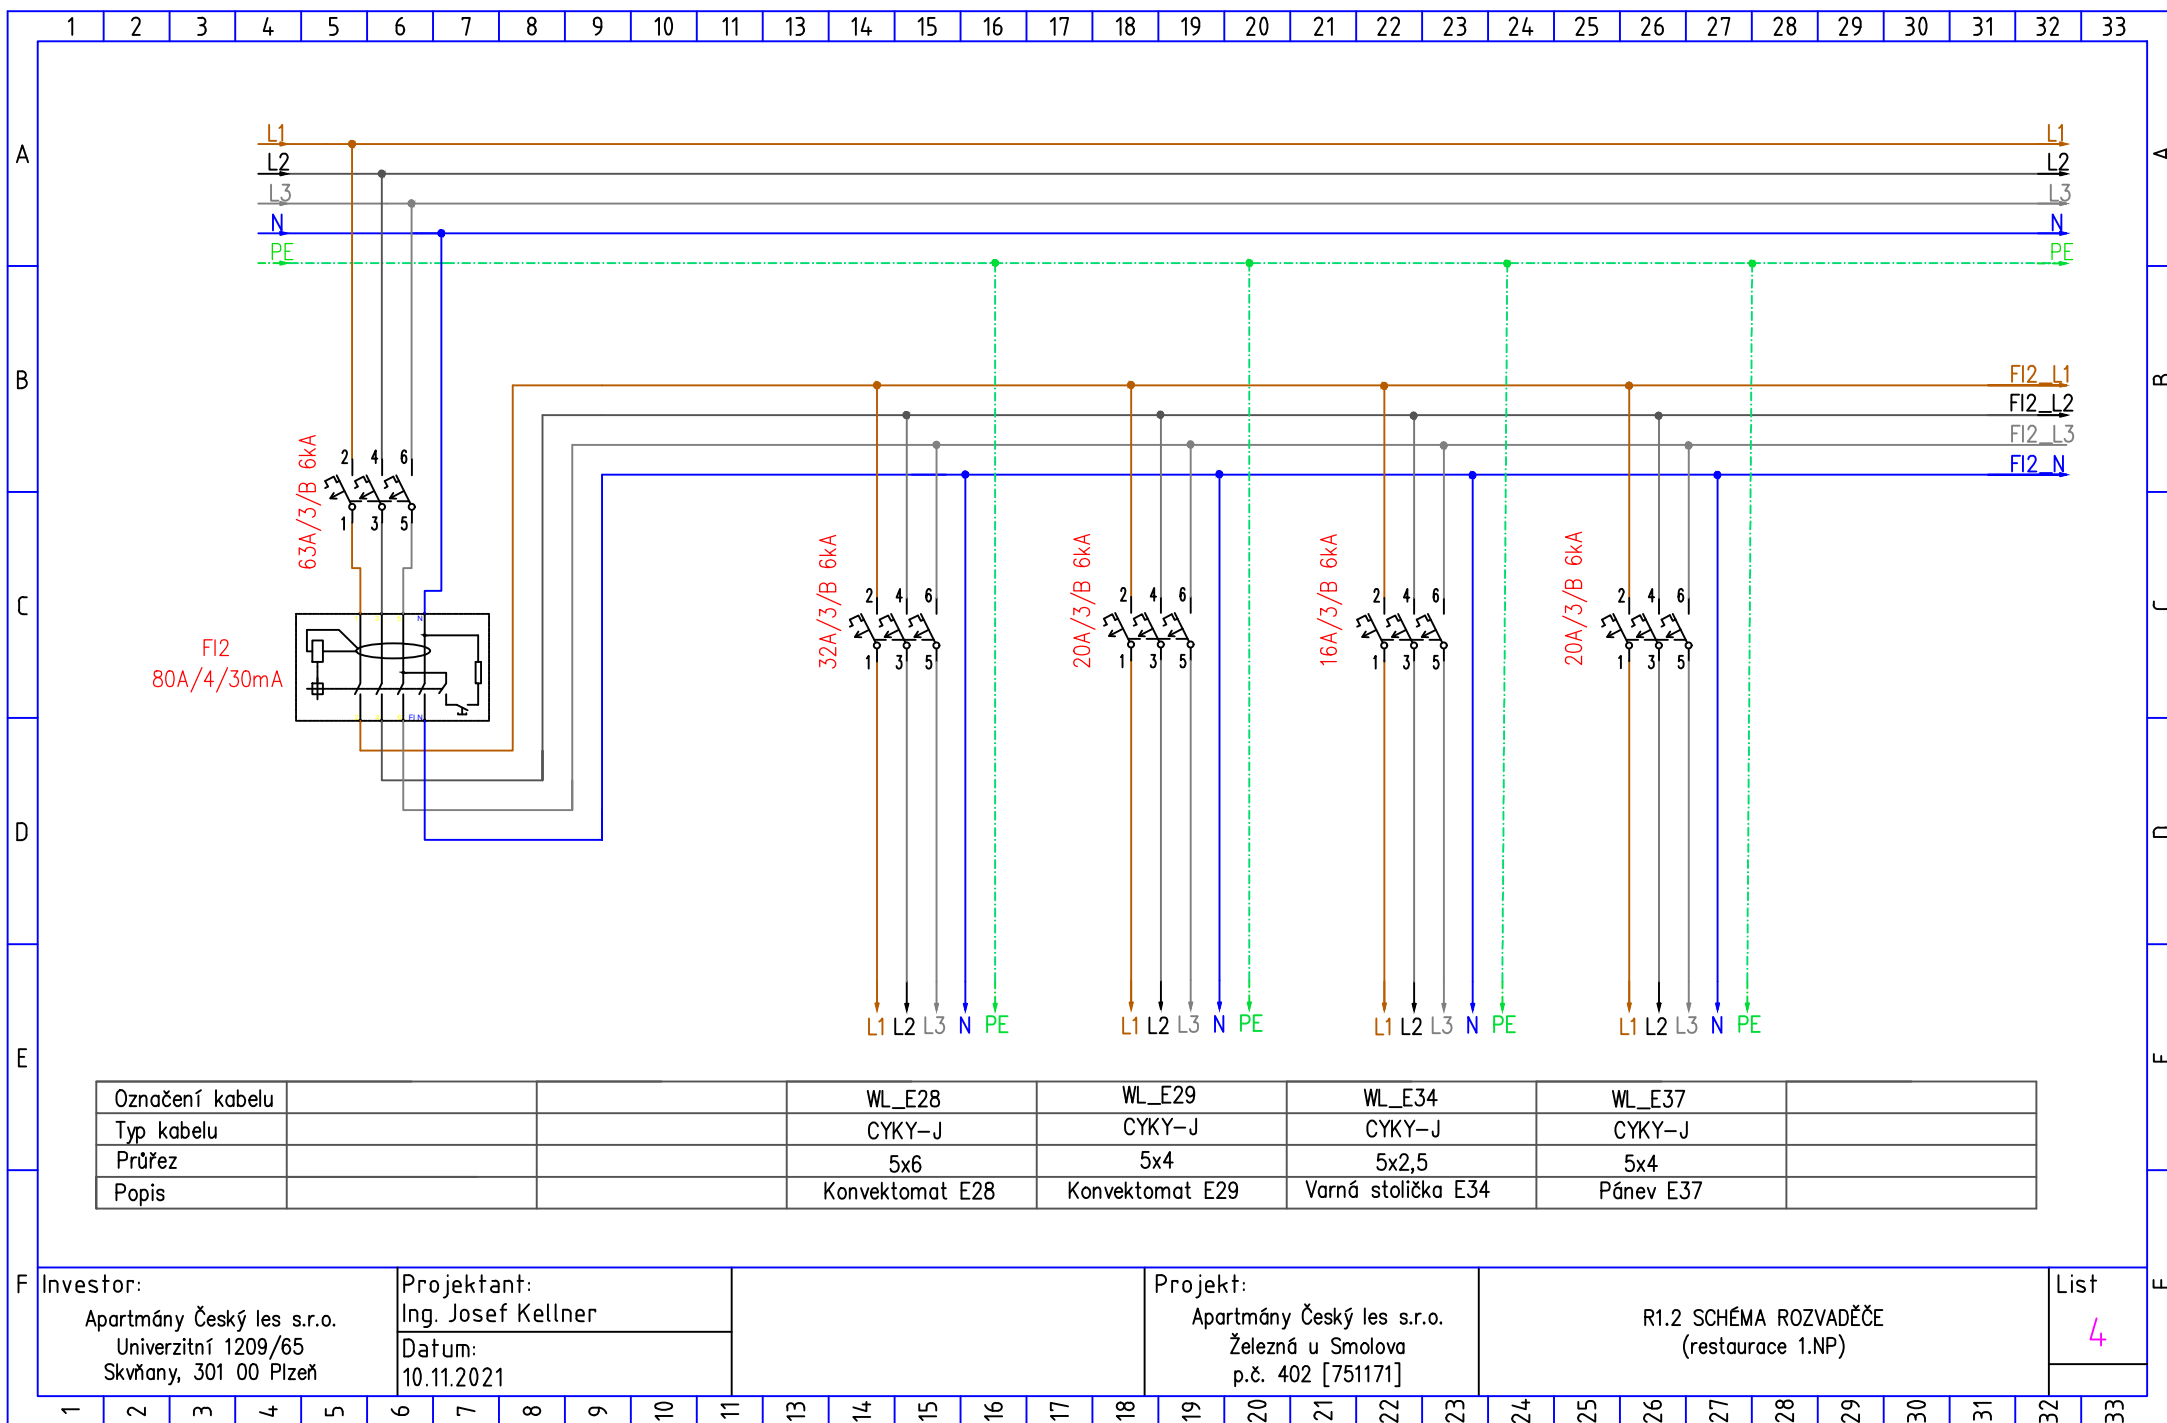


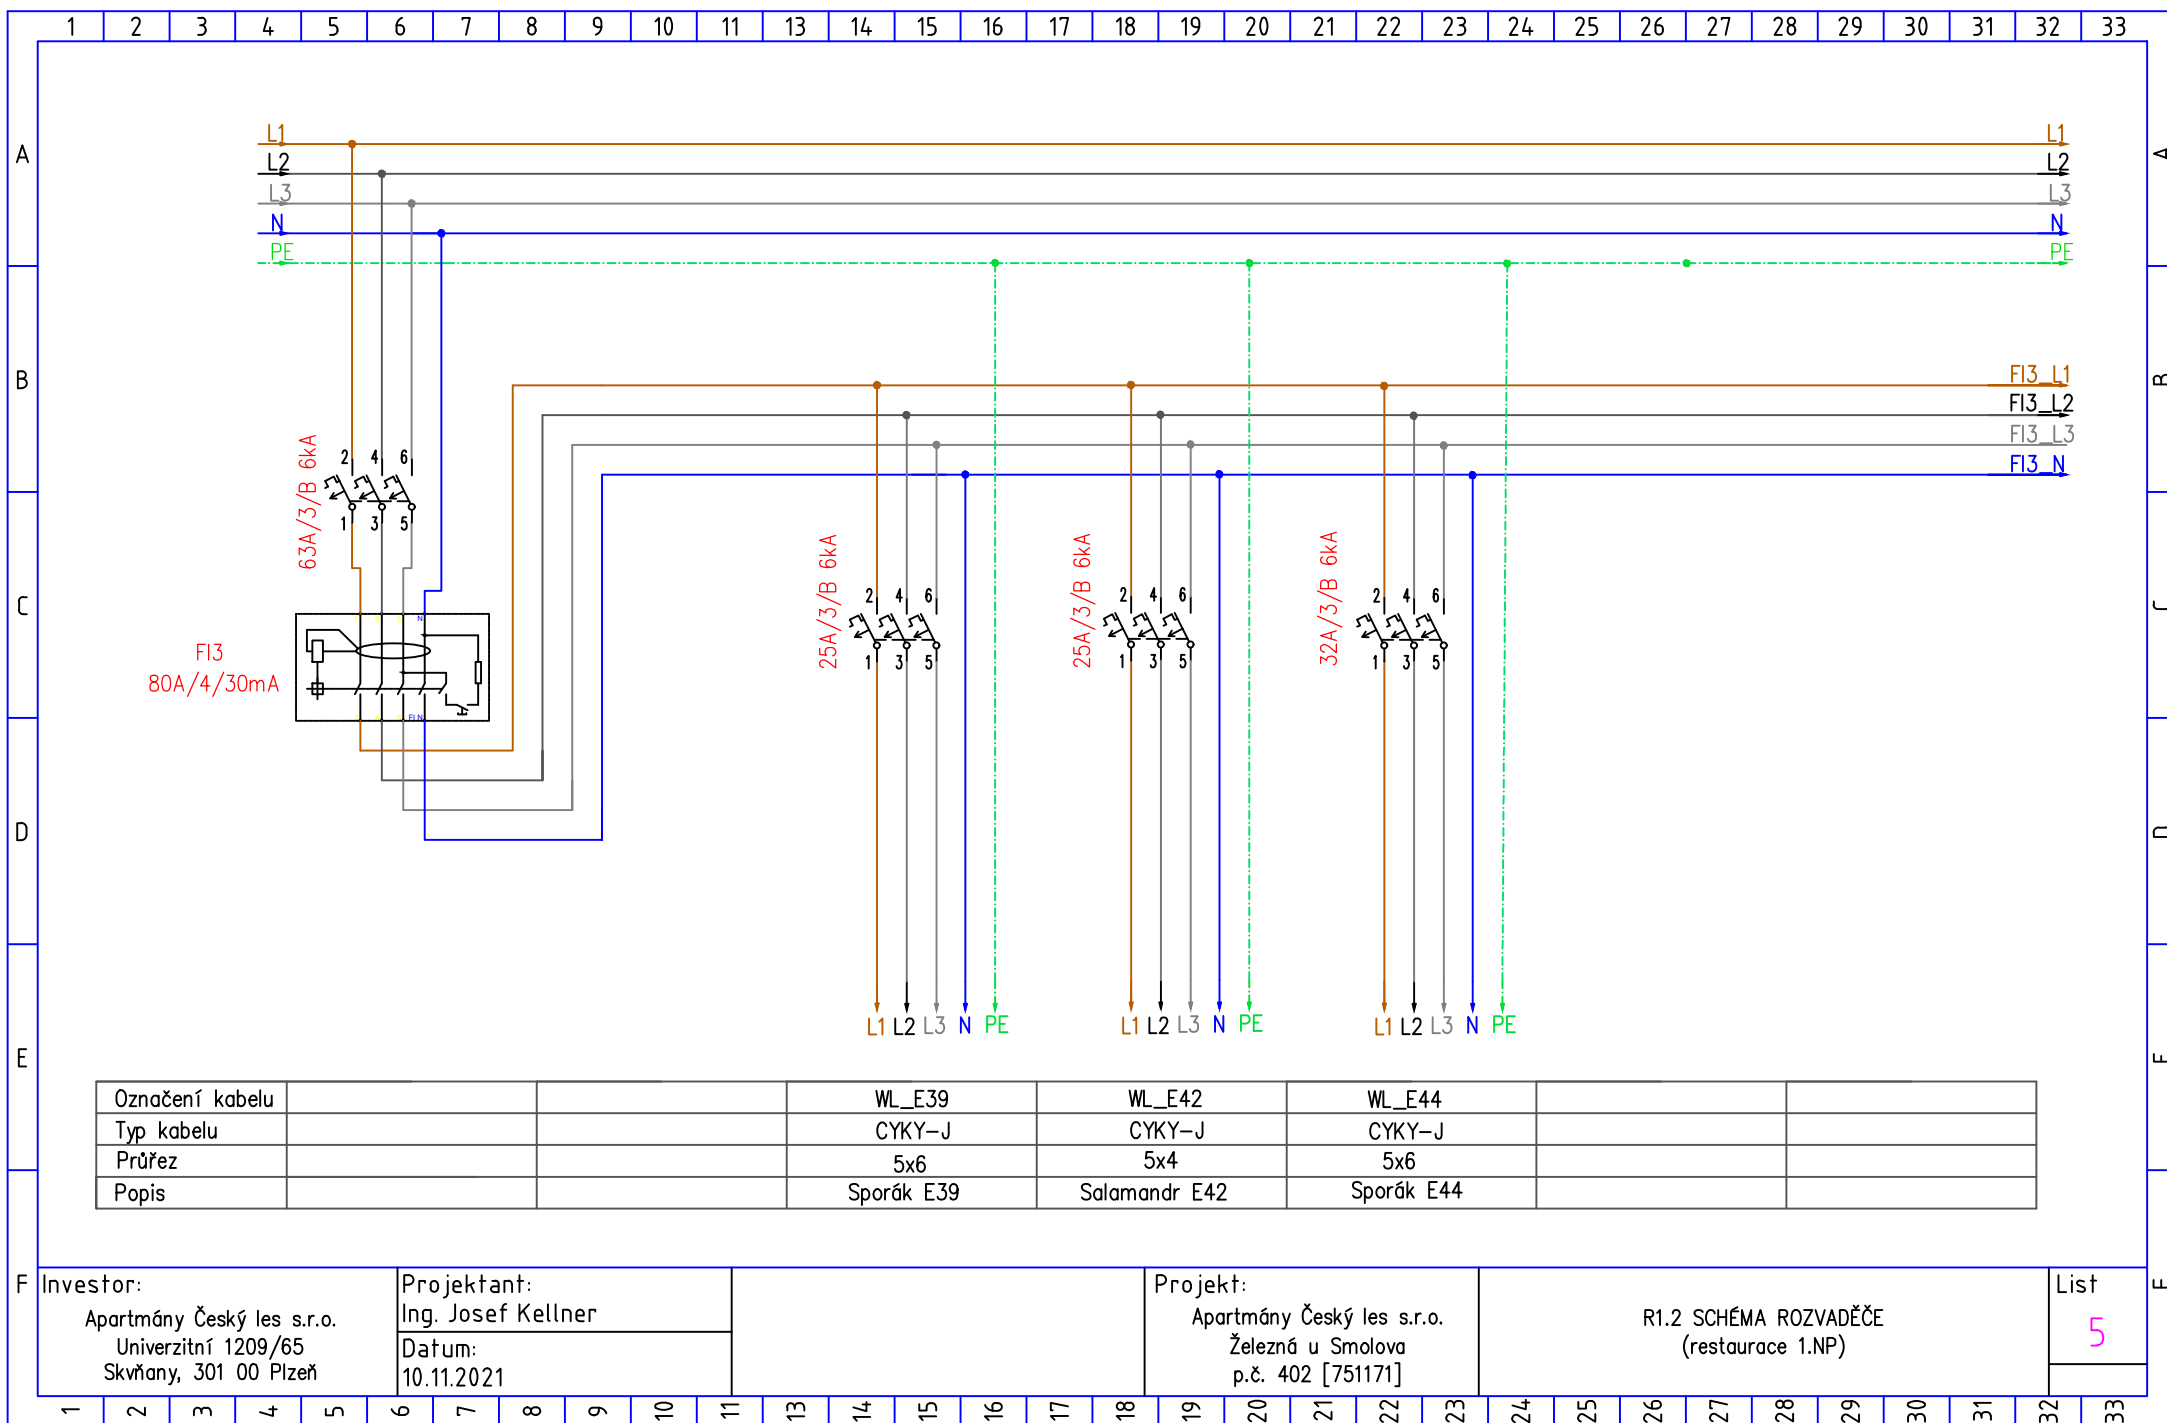



F	Investor:	Projektant:	Projekt:	R1.2 SCHÉMA ROZVADĚČE (restaurace 1.NP)	List
	Apartmány Český les s.r.o. Univerzitní 1209/65 Skvňany, 301 00 Plzeň	Ing. Josef Kellner			5
		Datum:			
		10.11.2021	Apartmány Český les s.r.o. Železná u Smolova p.č. 402 [751171]		

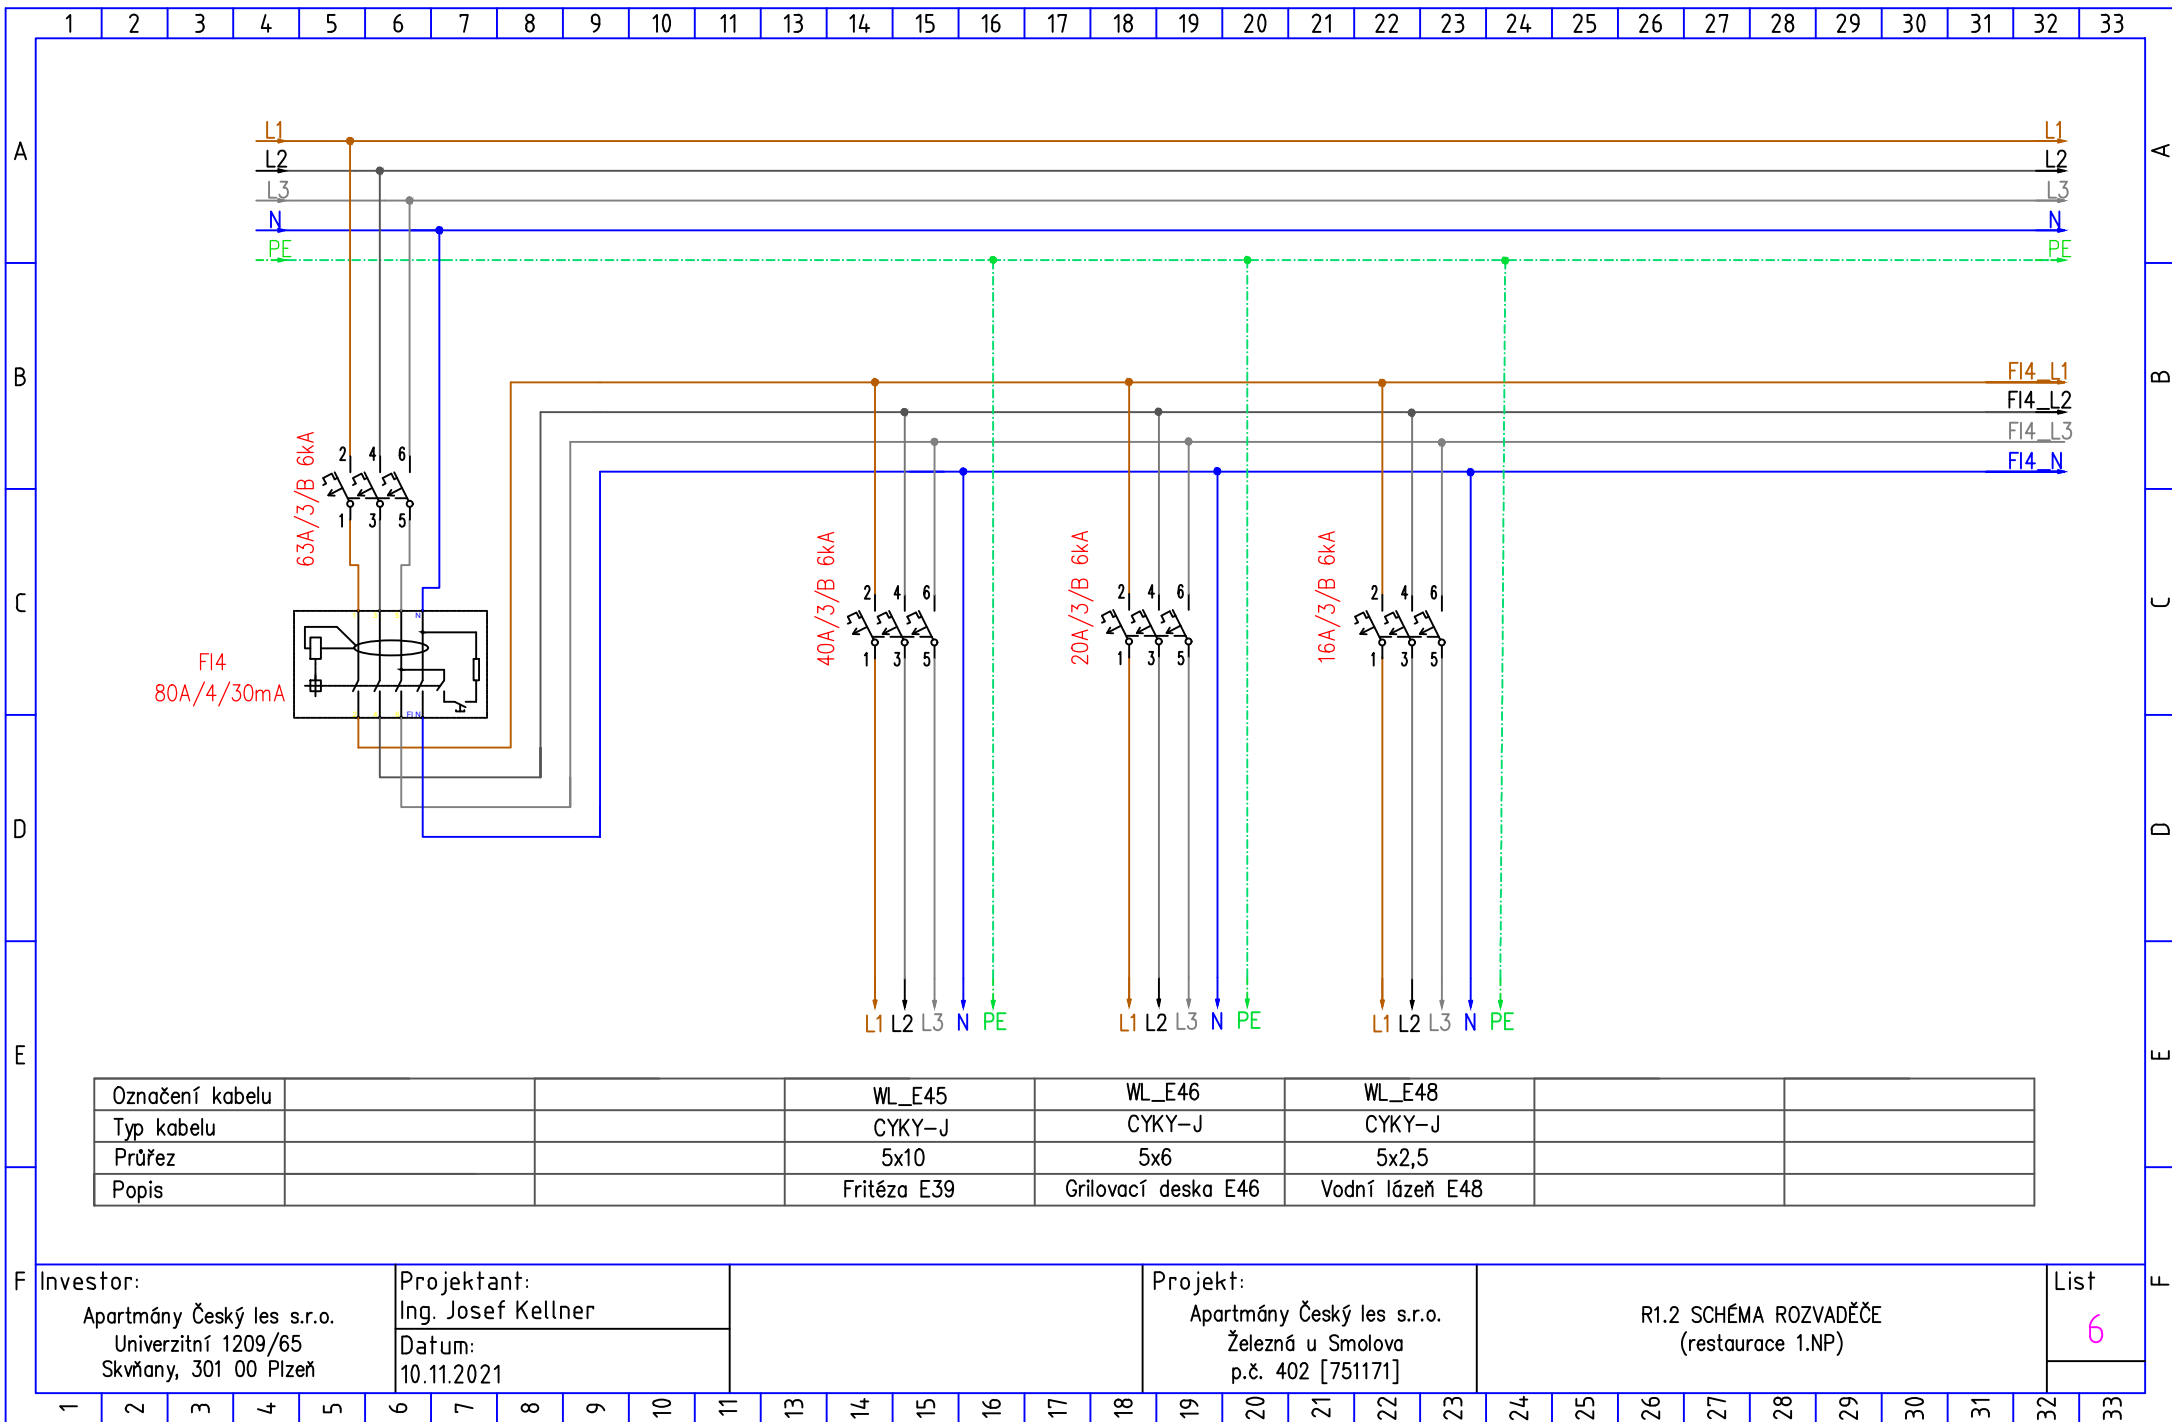


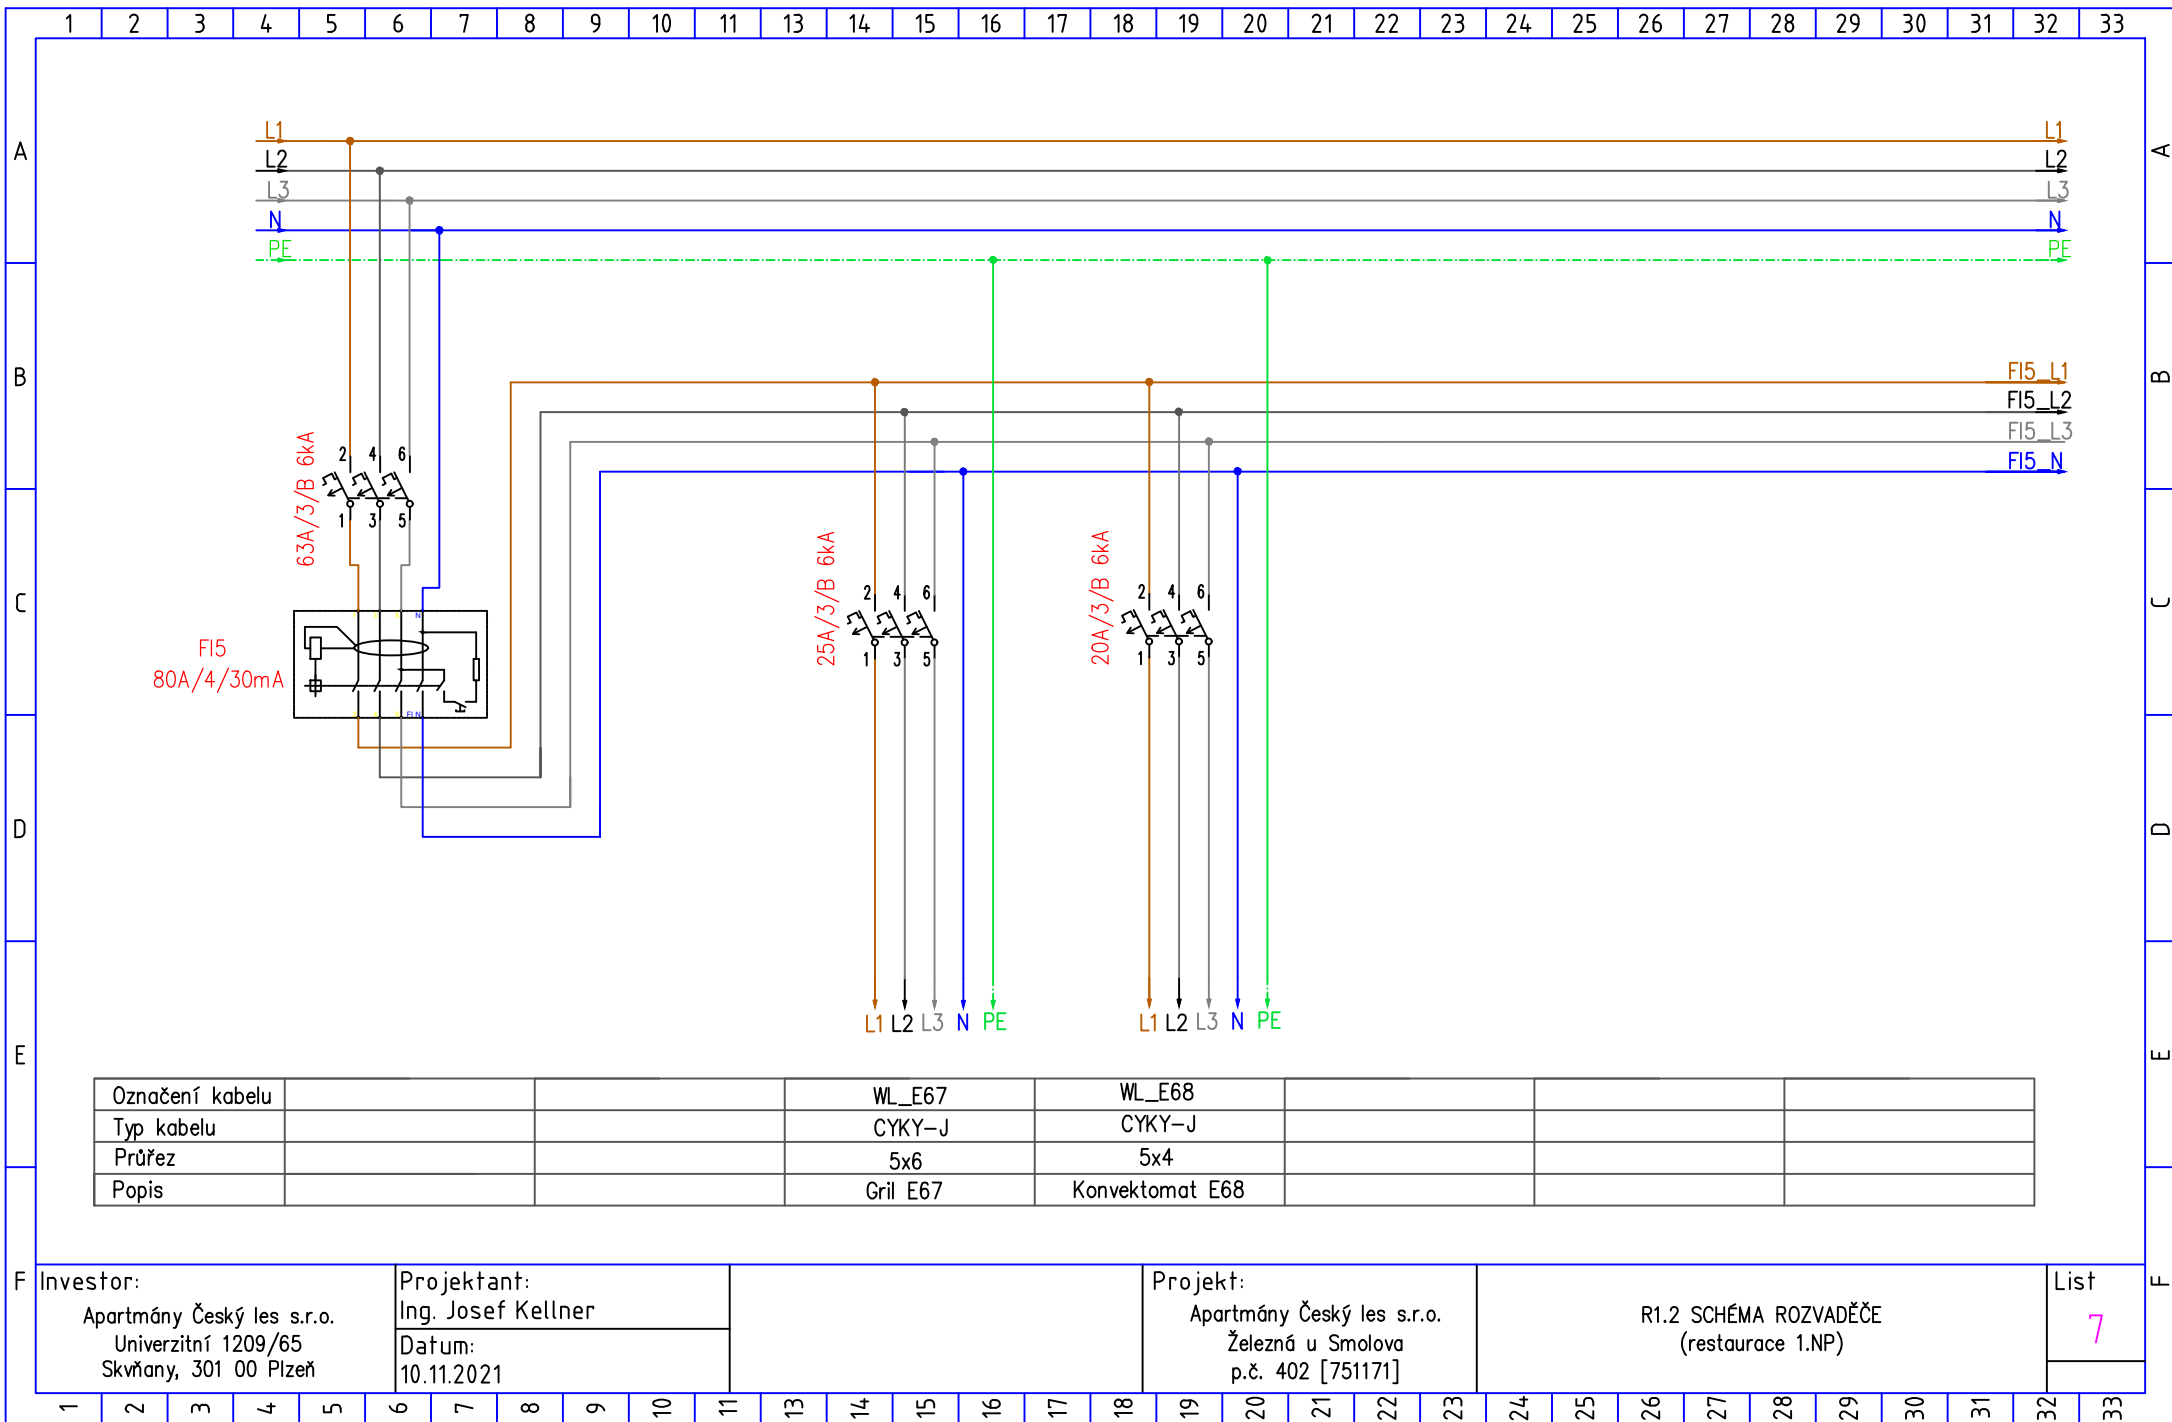


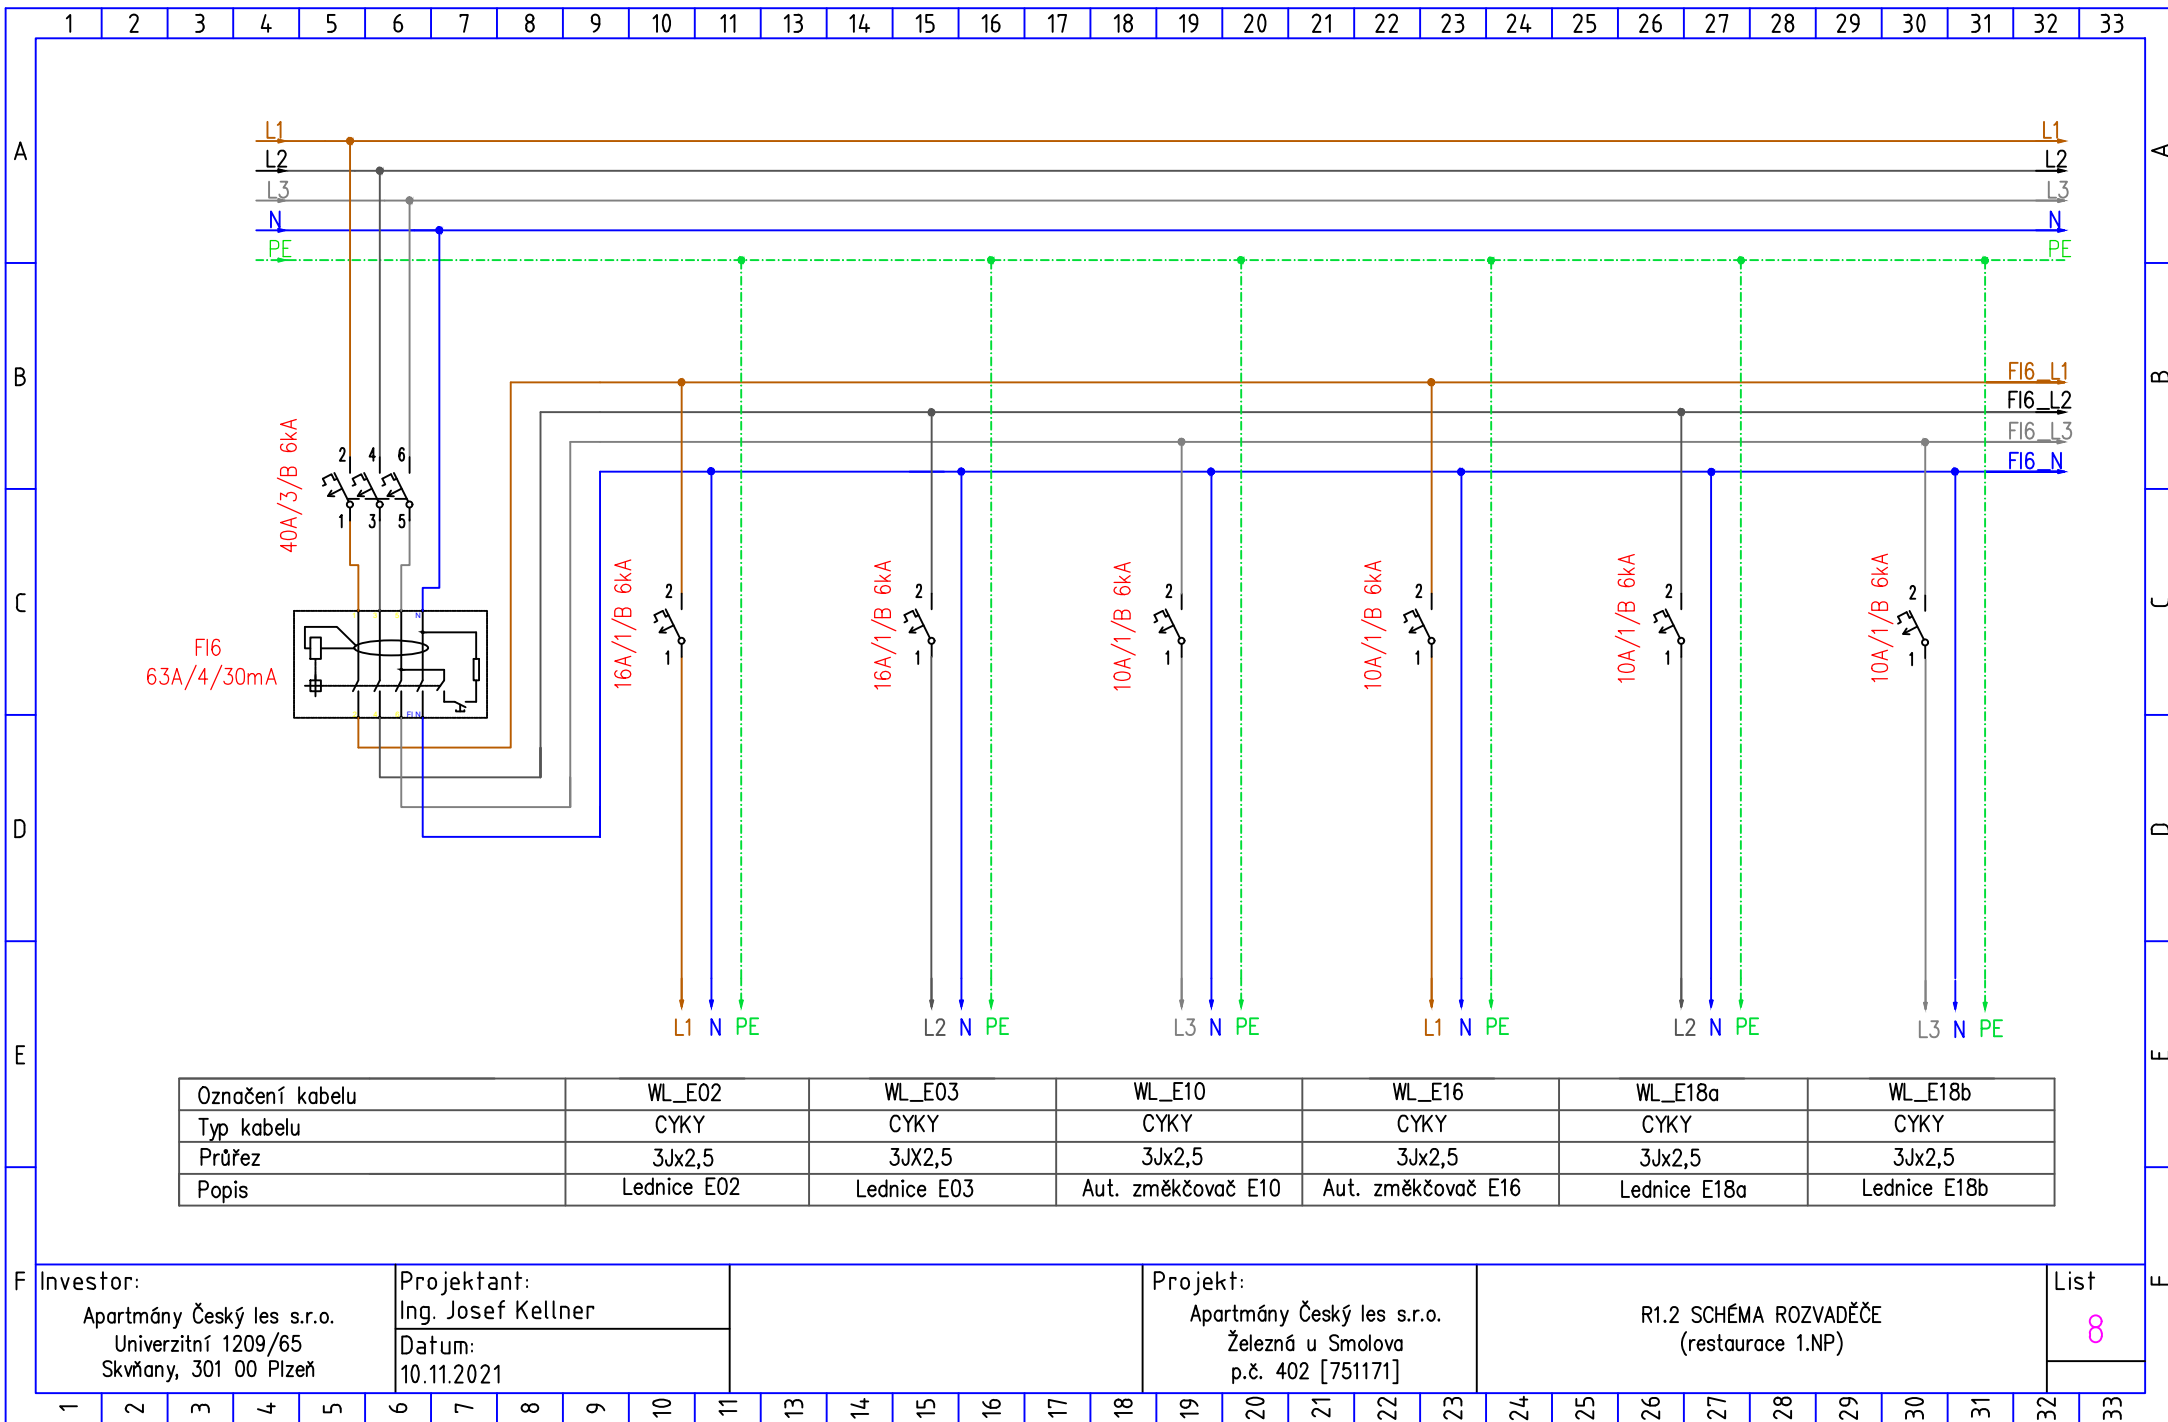


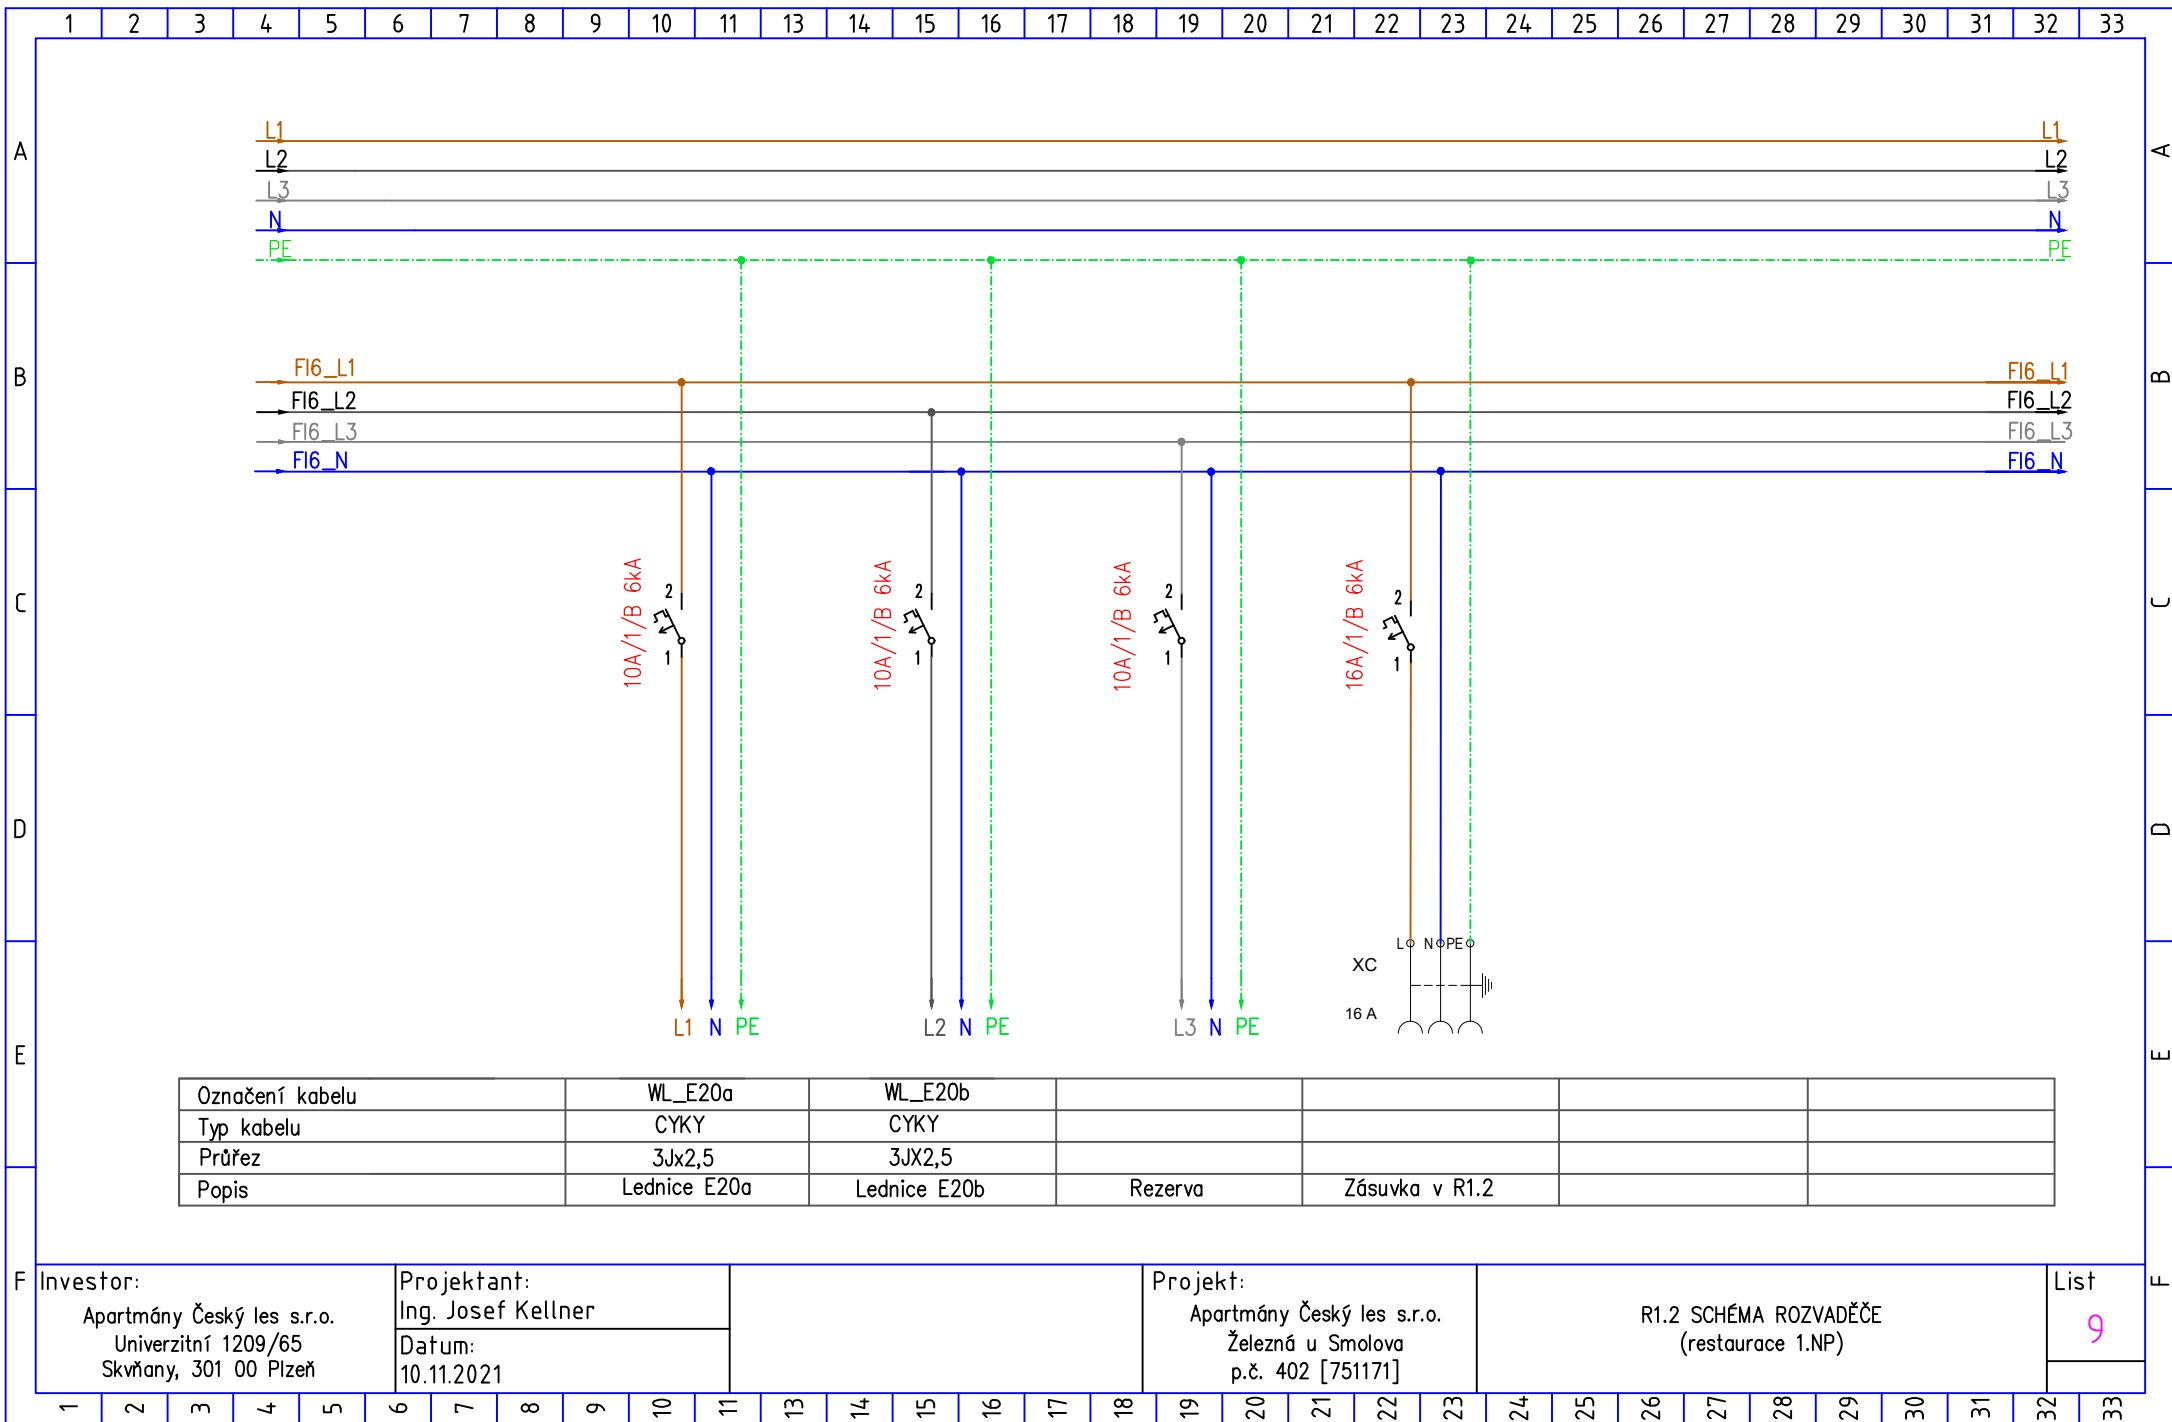


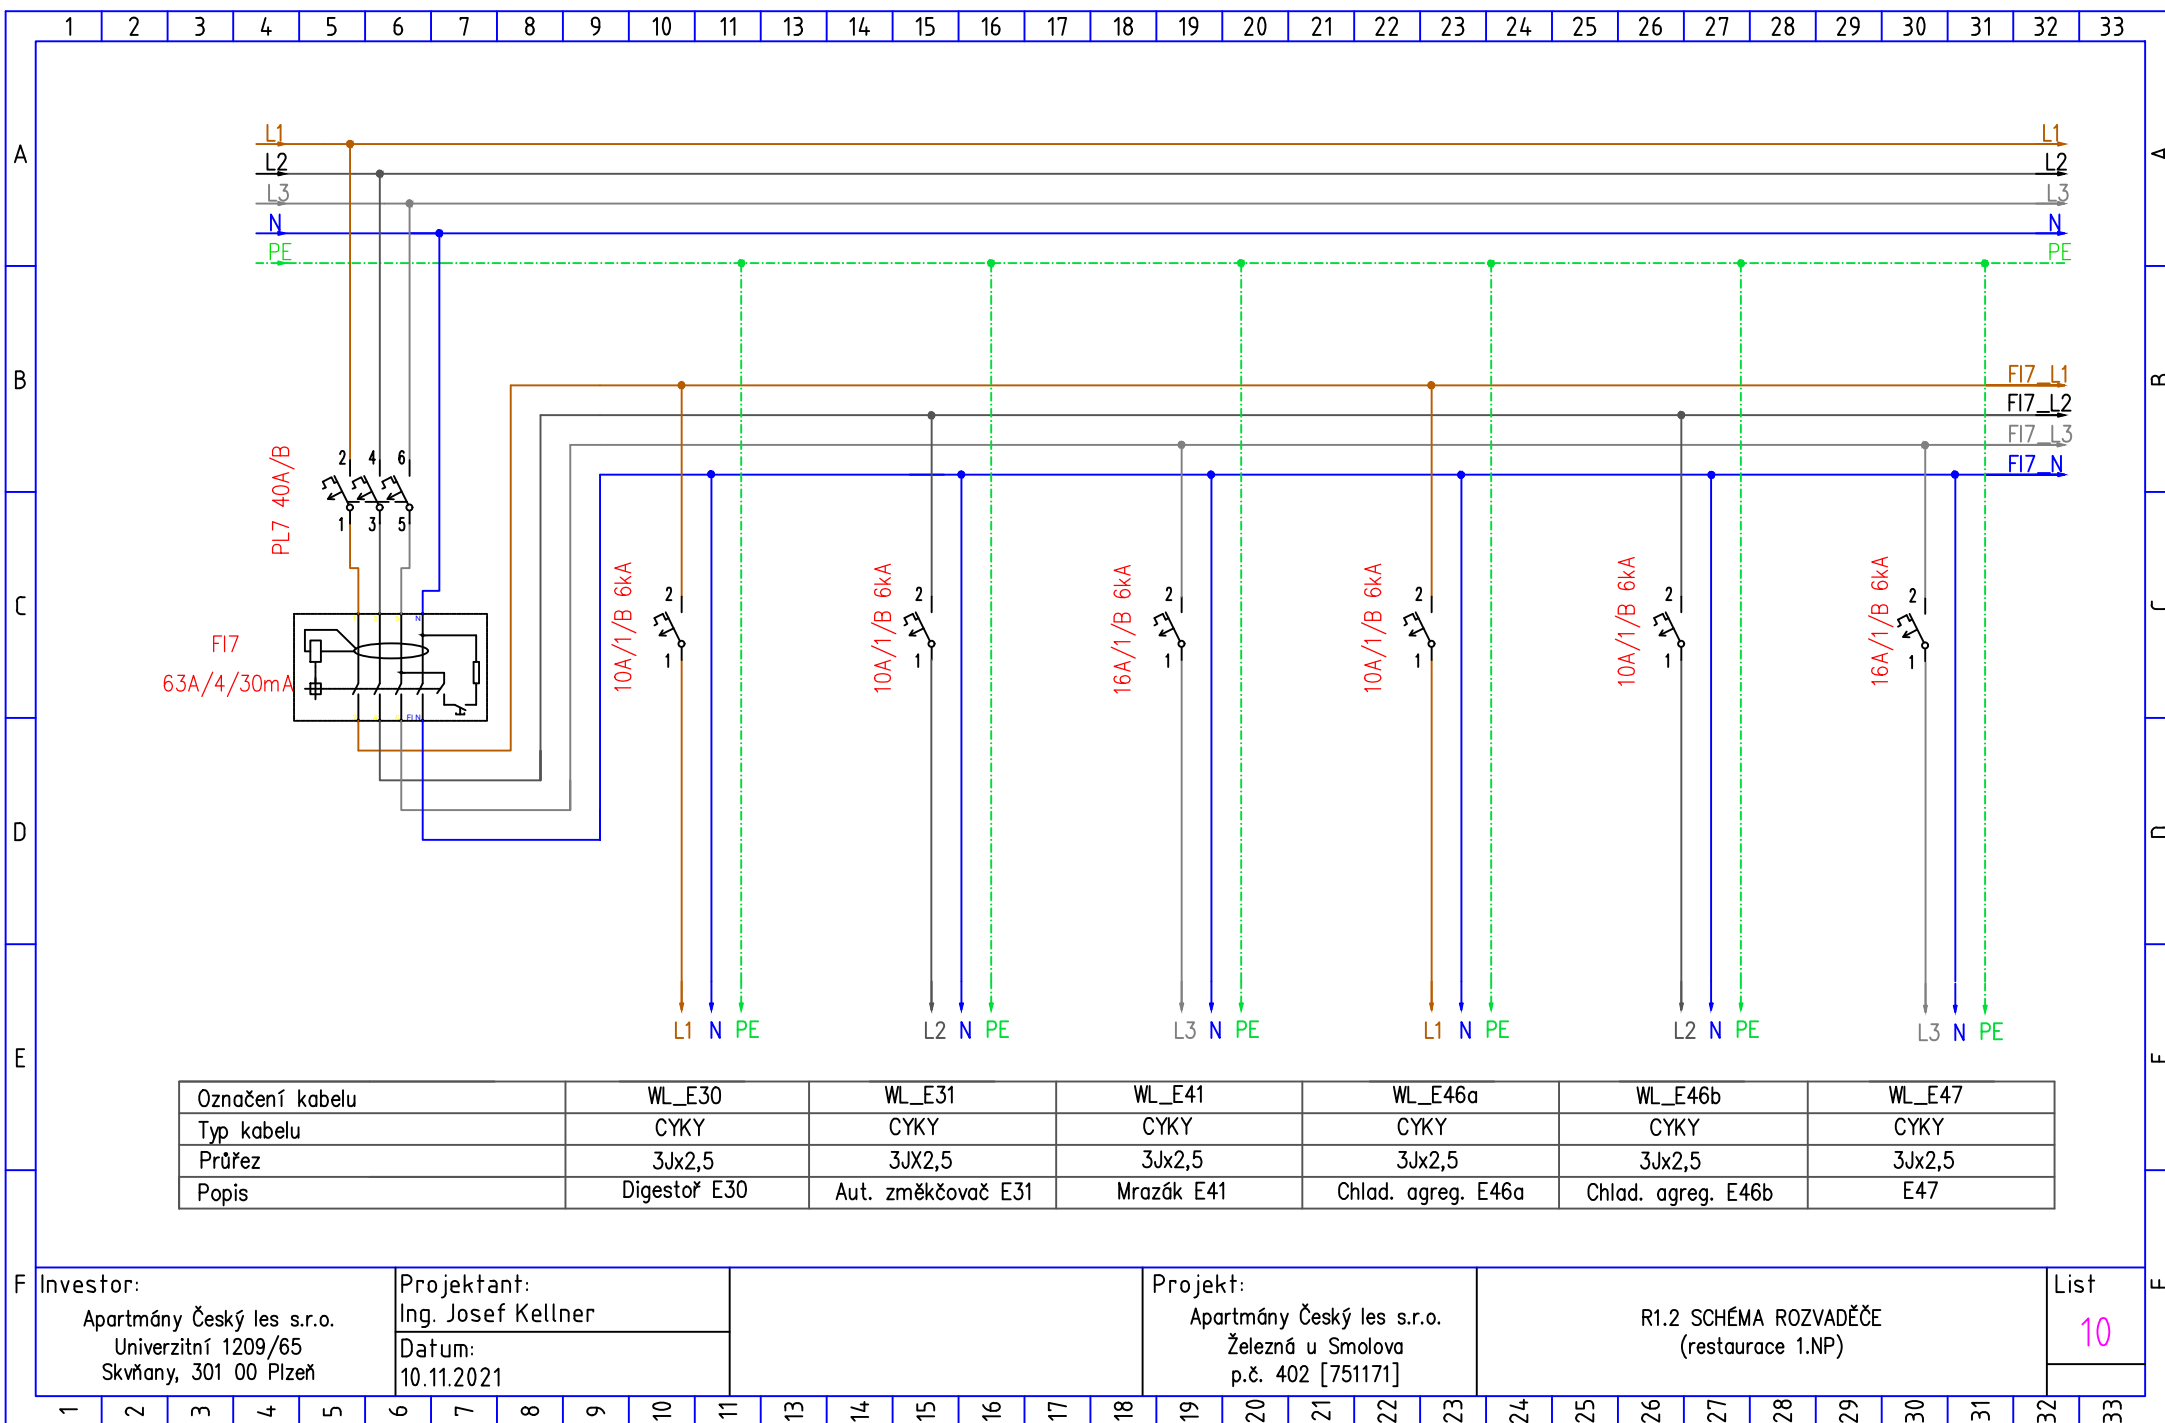


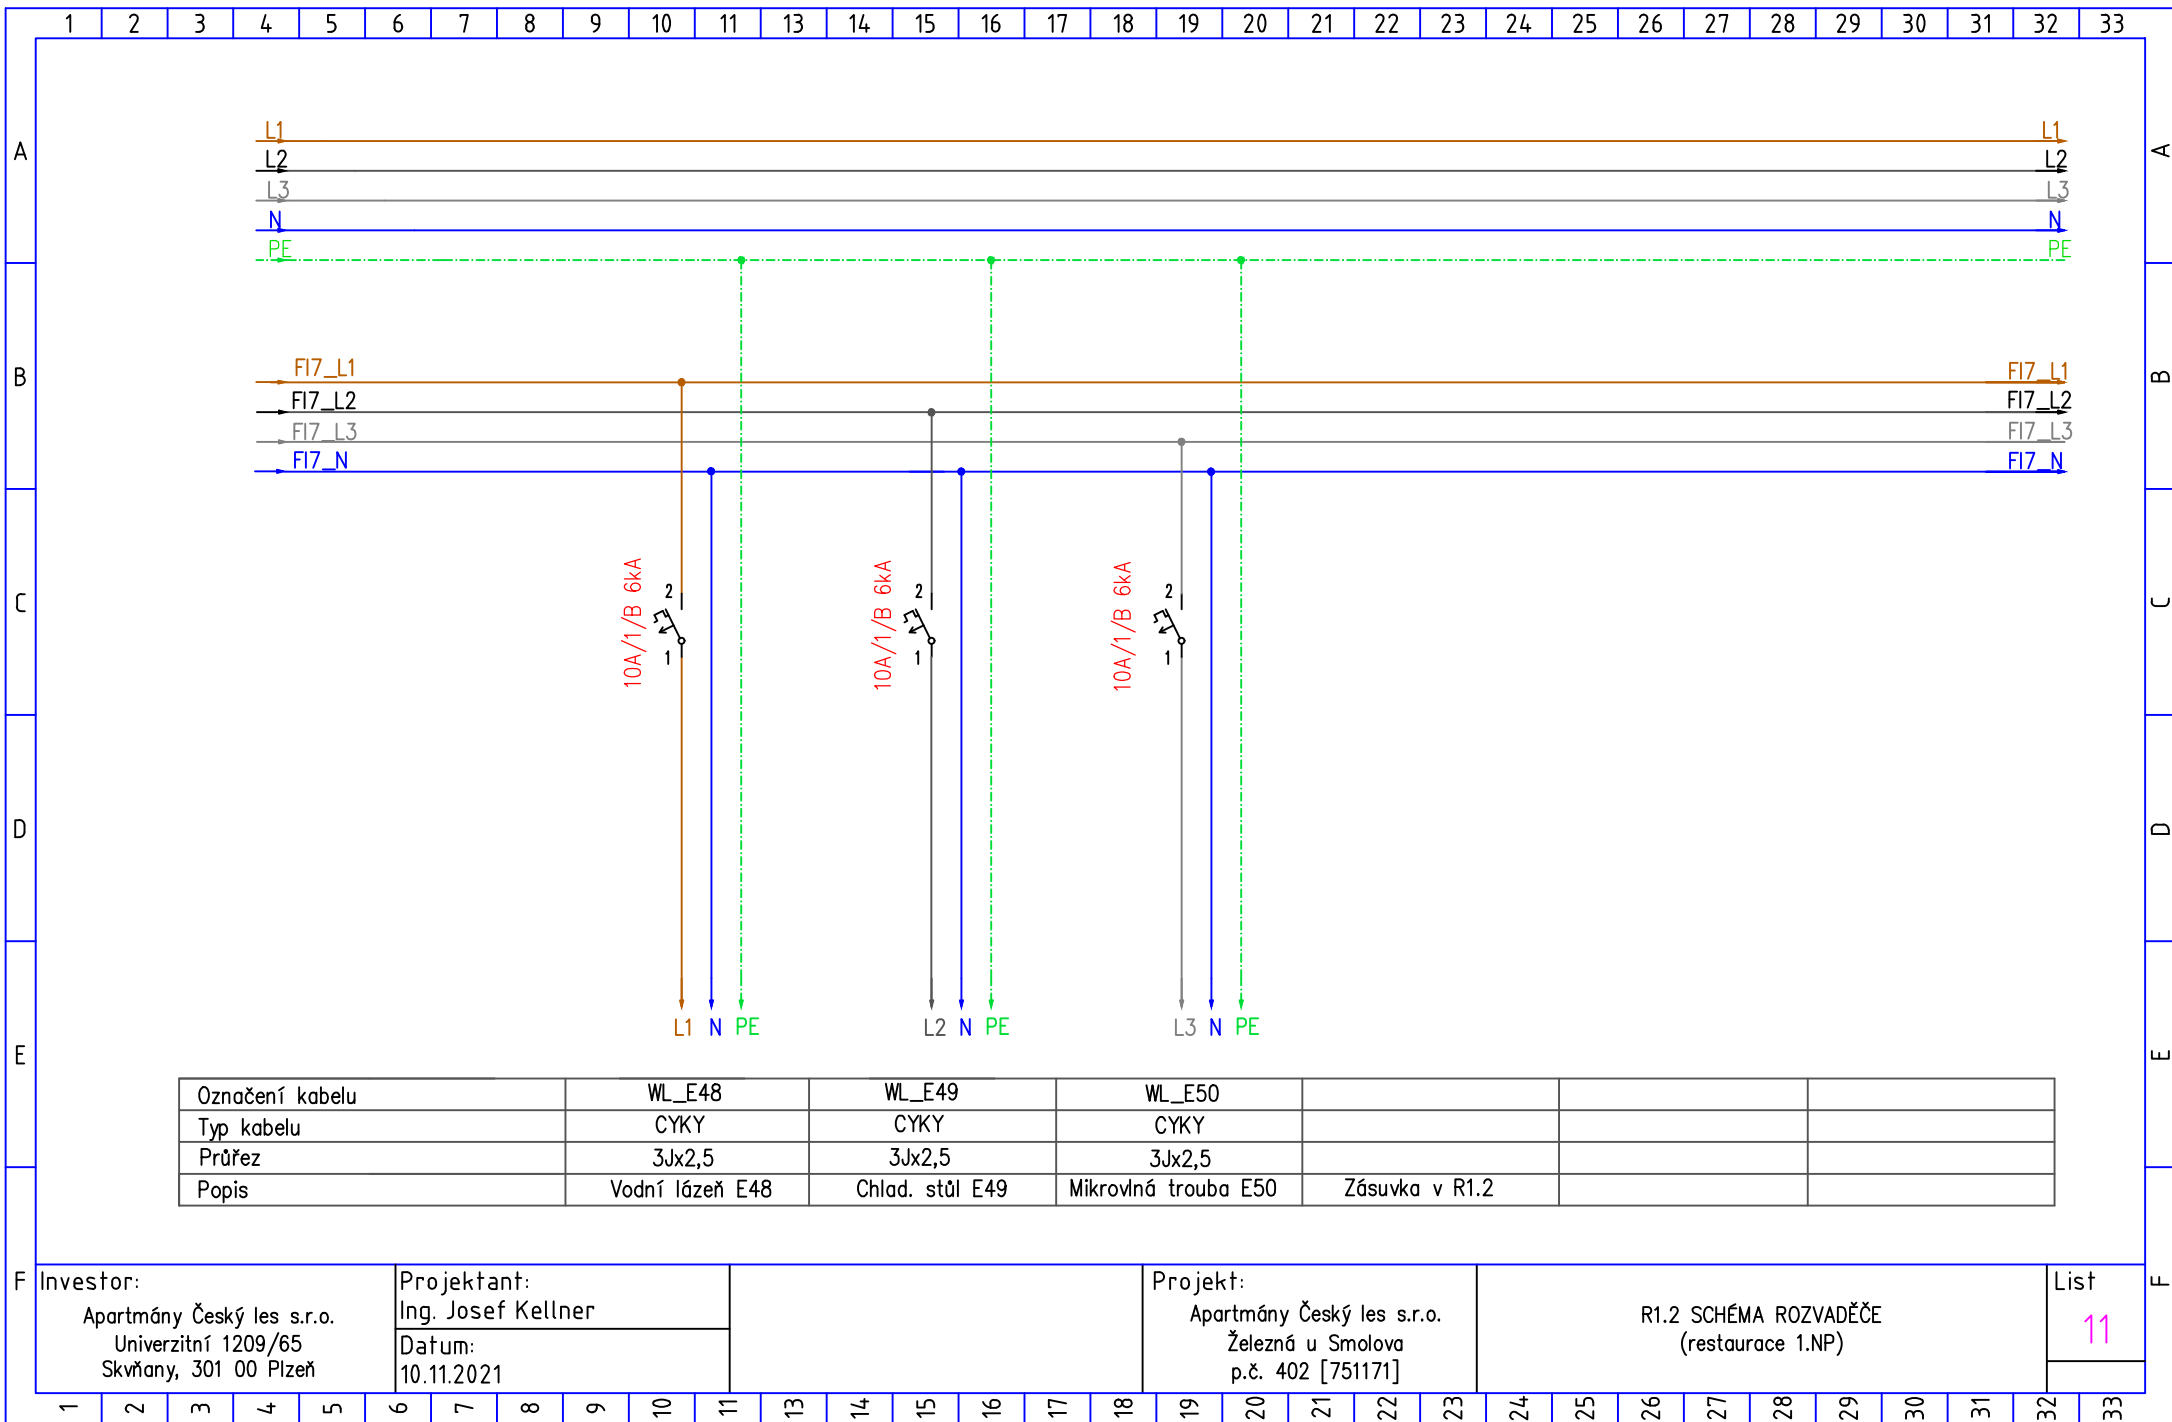


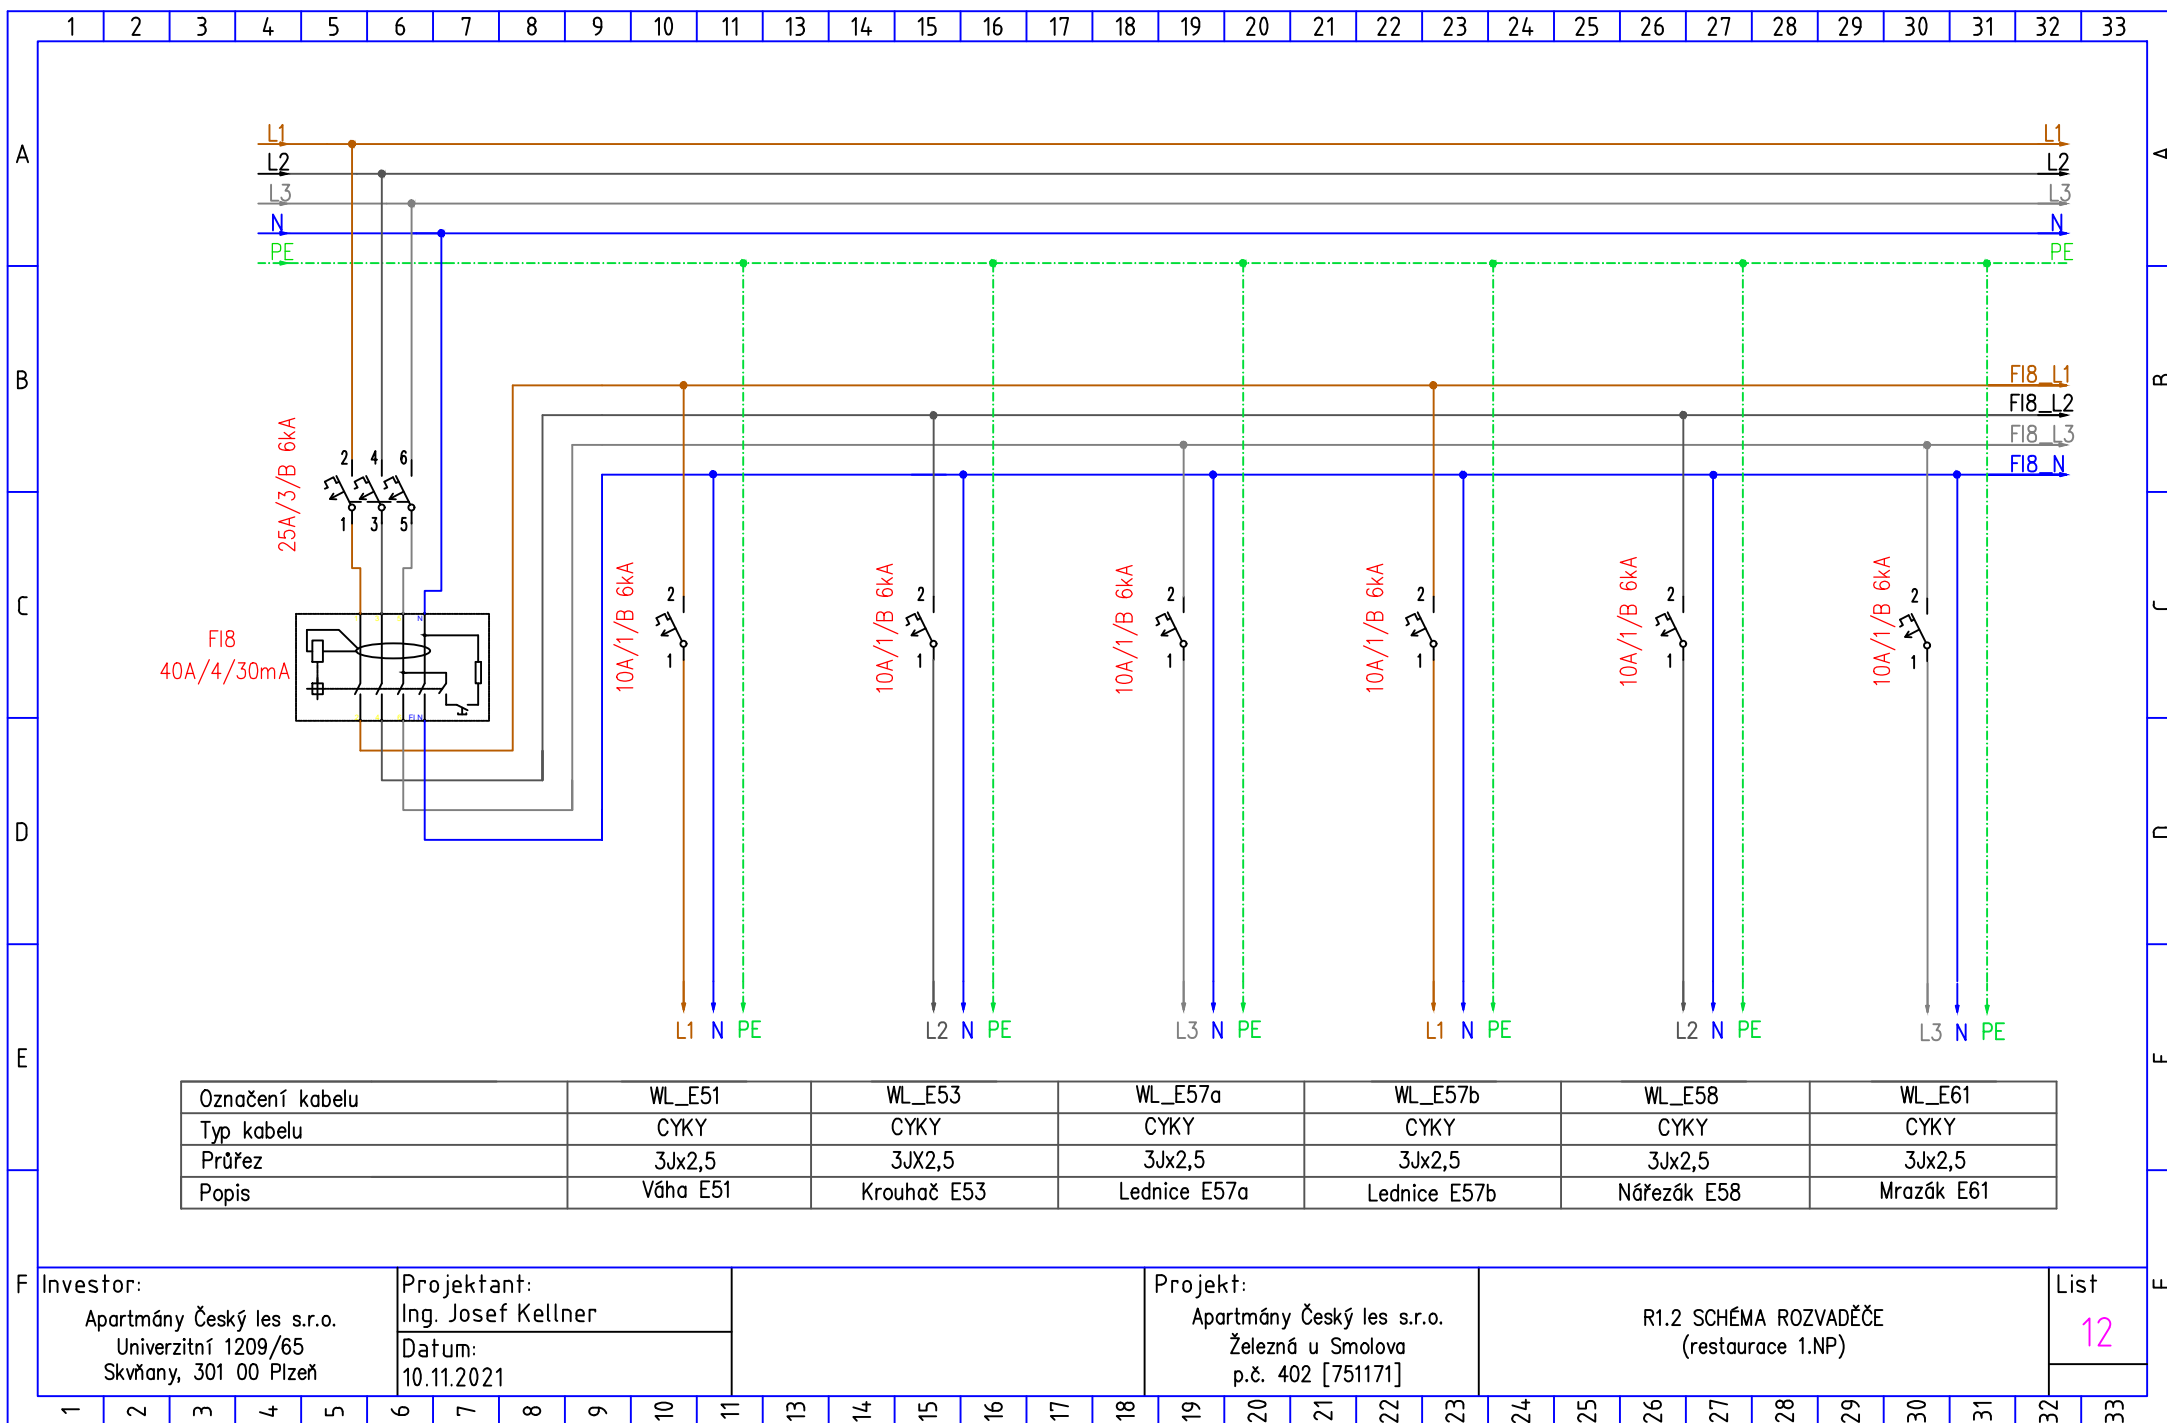


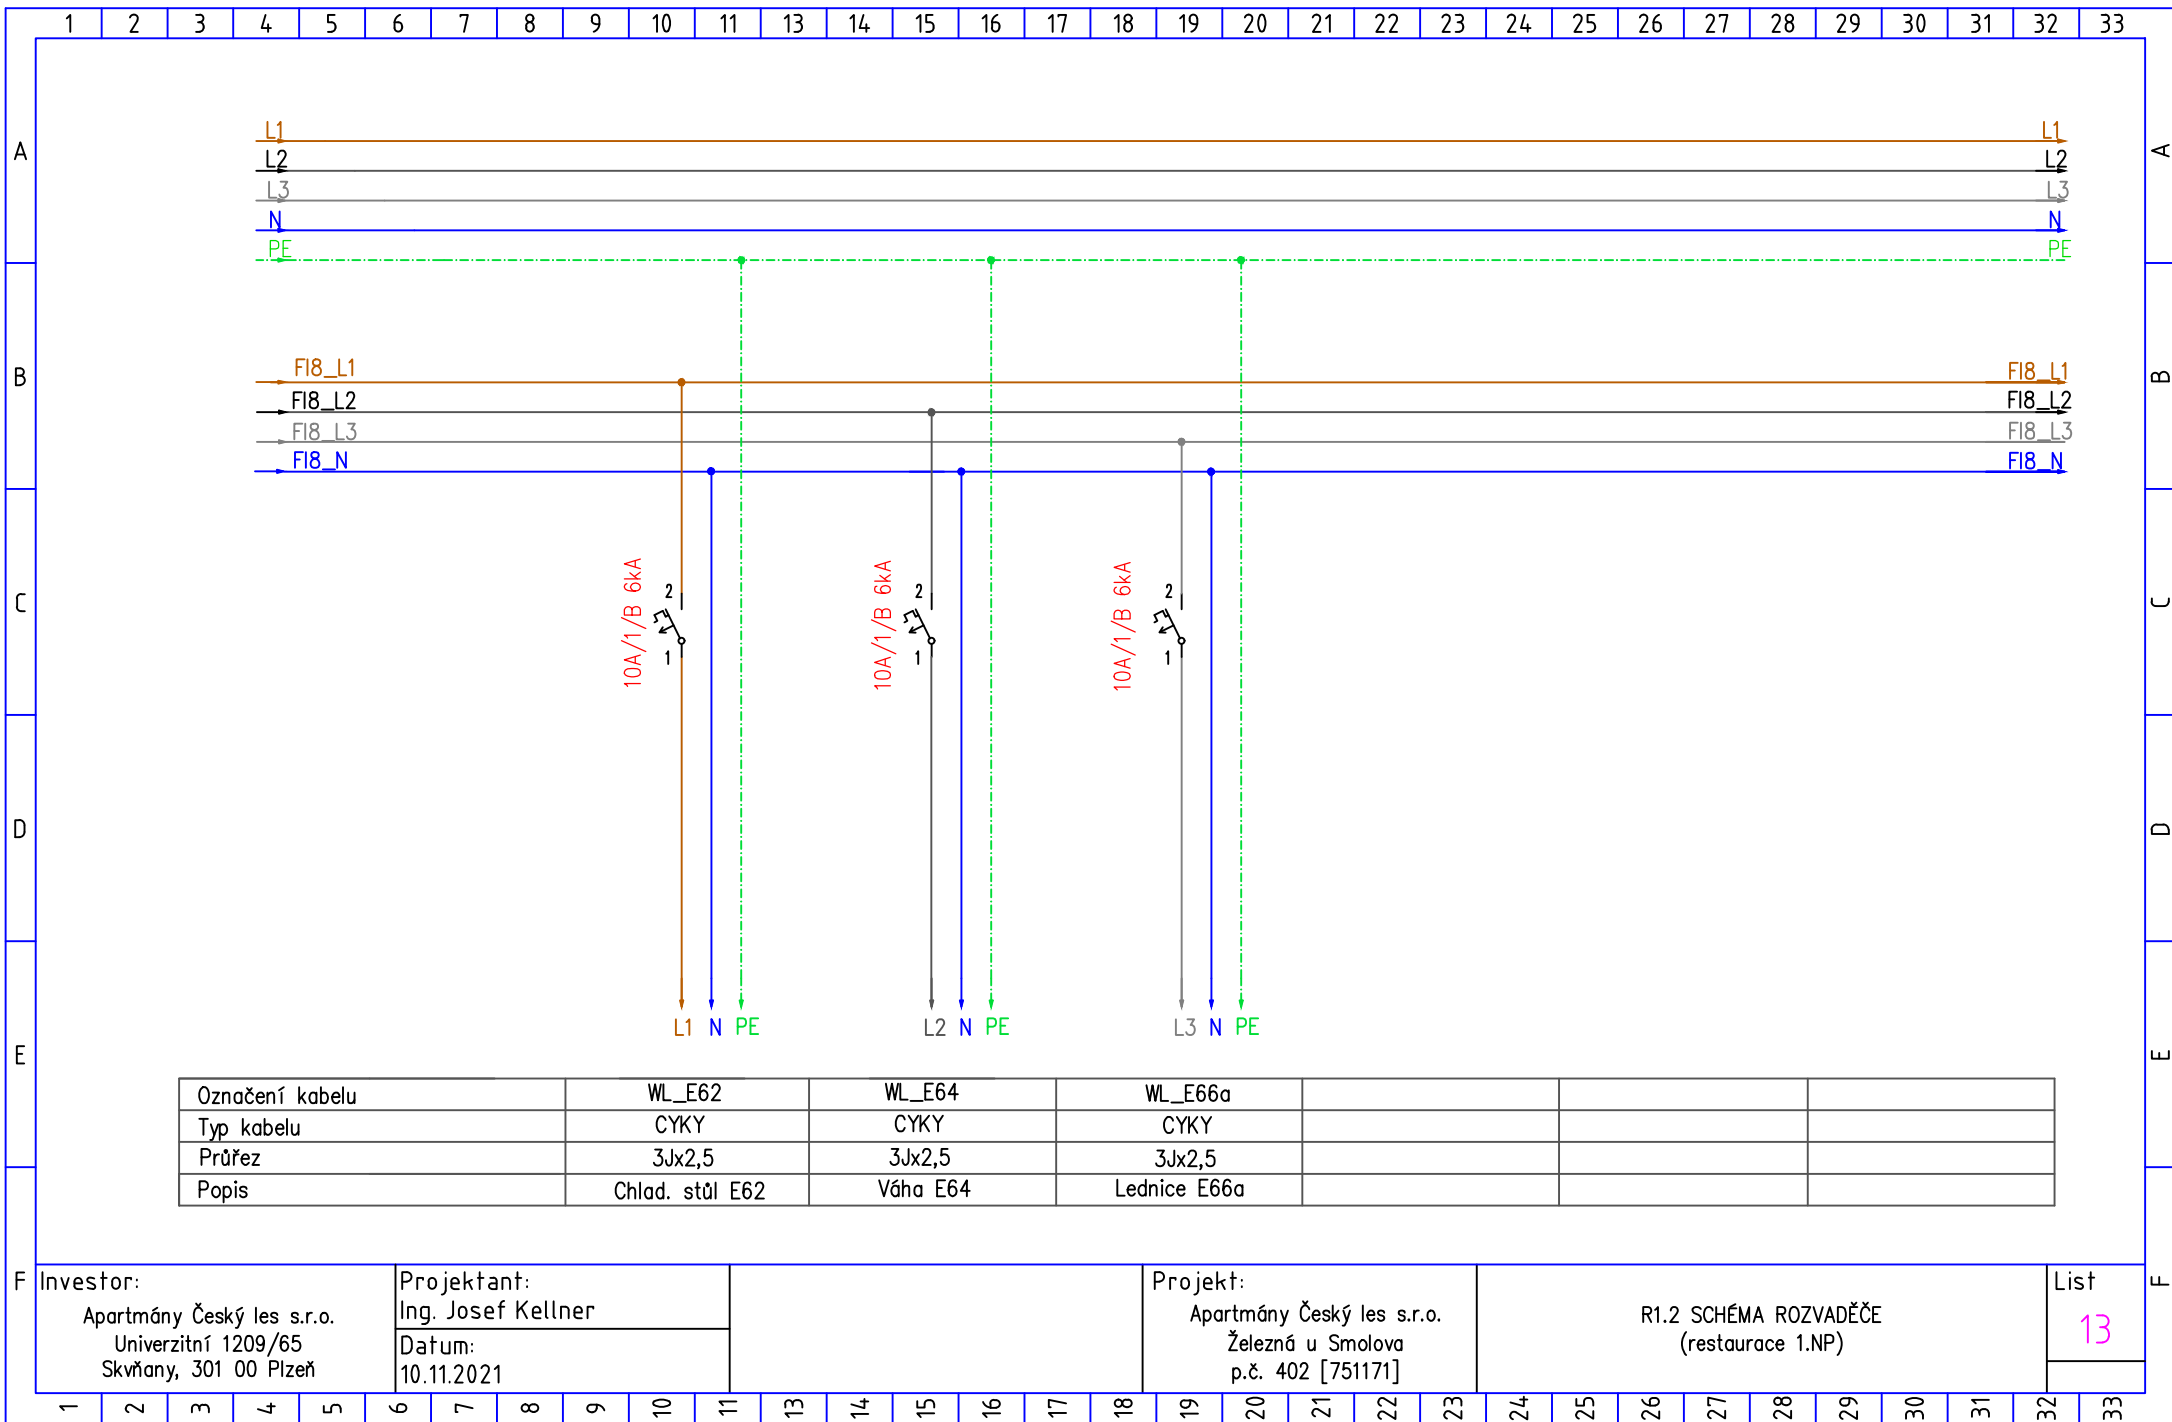


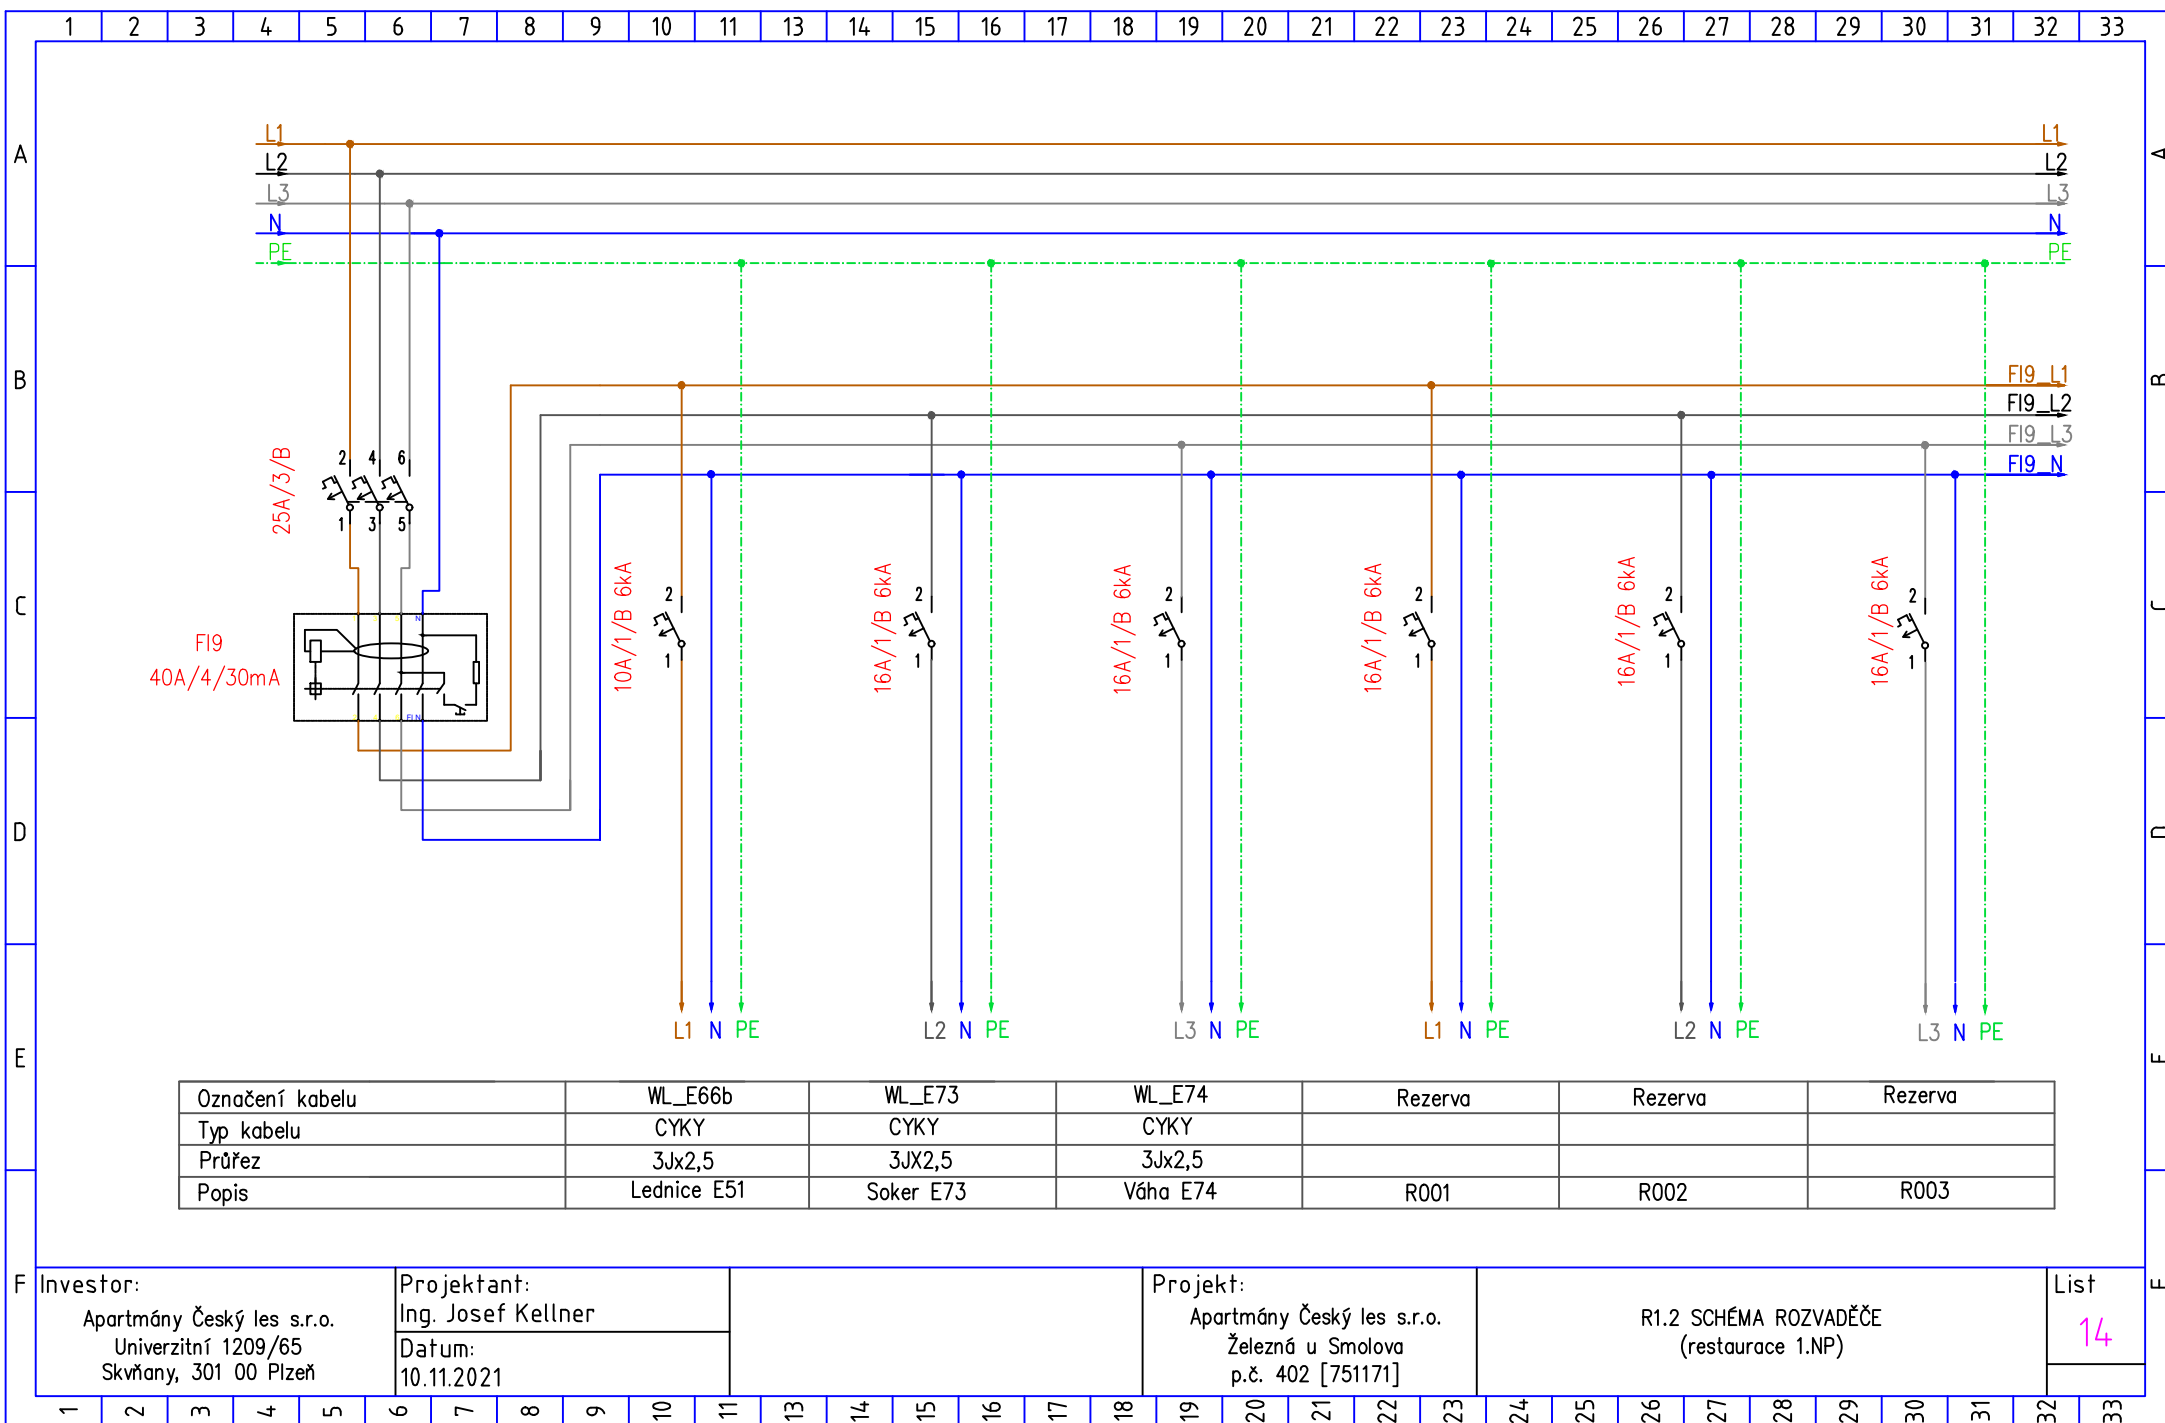


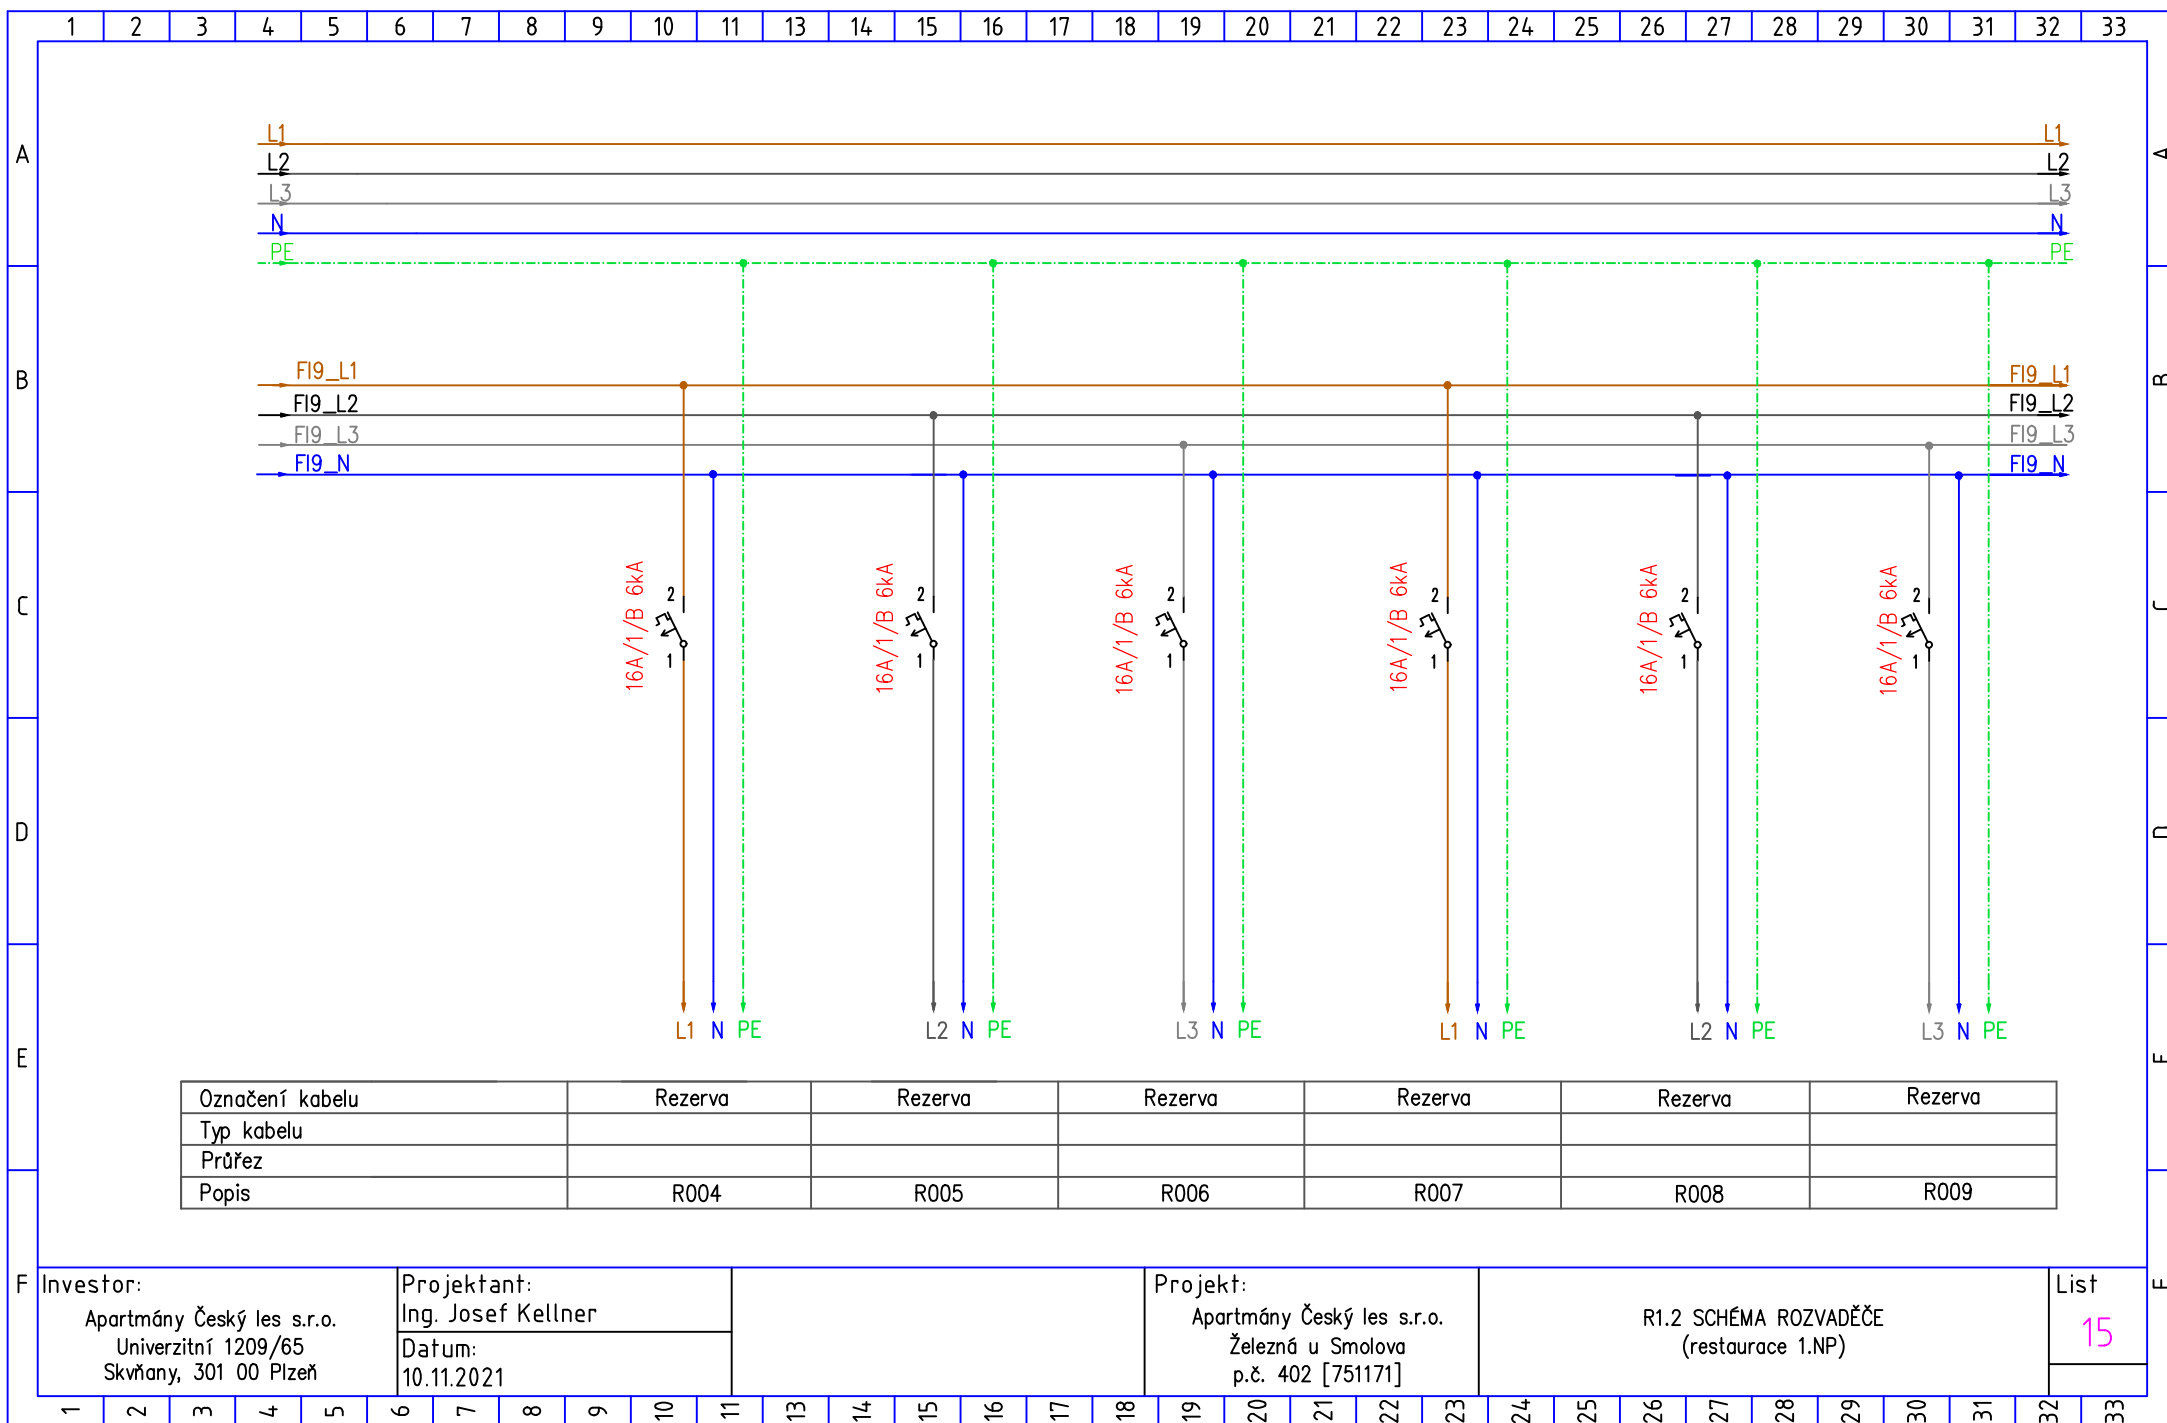


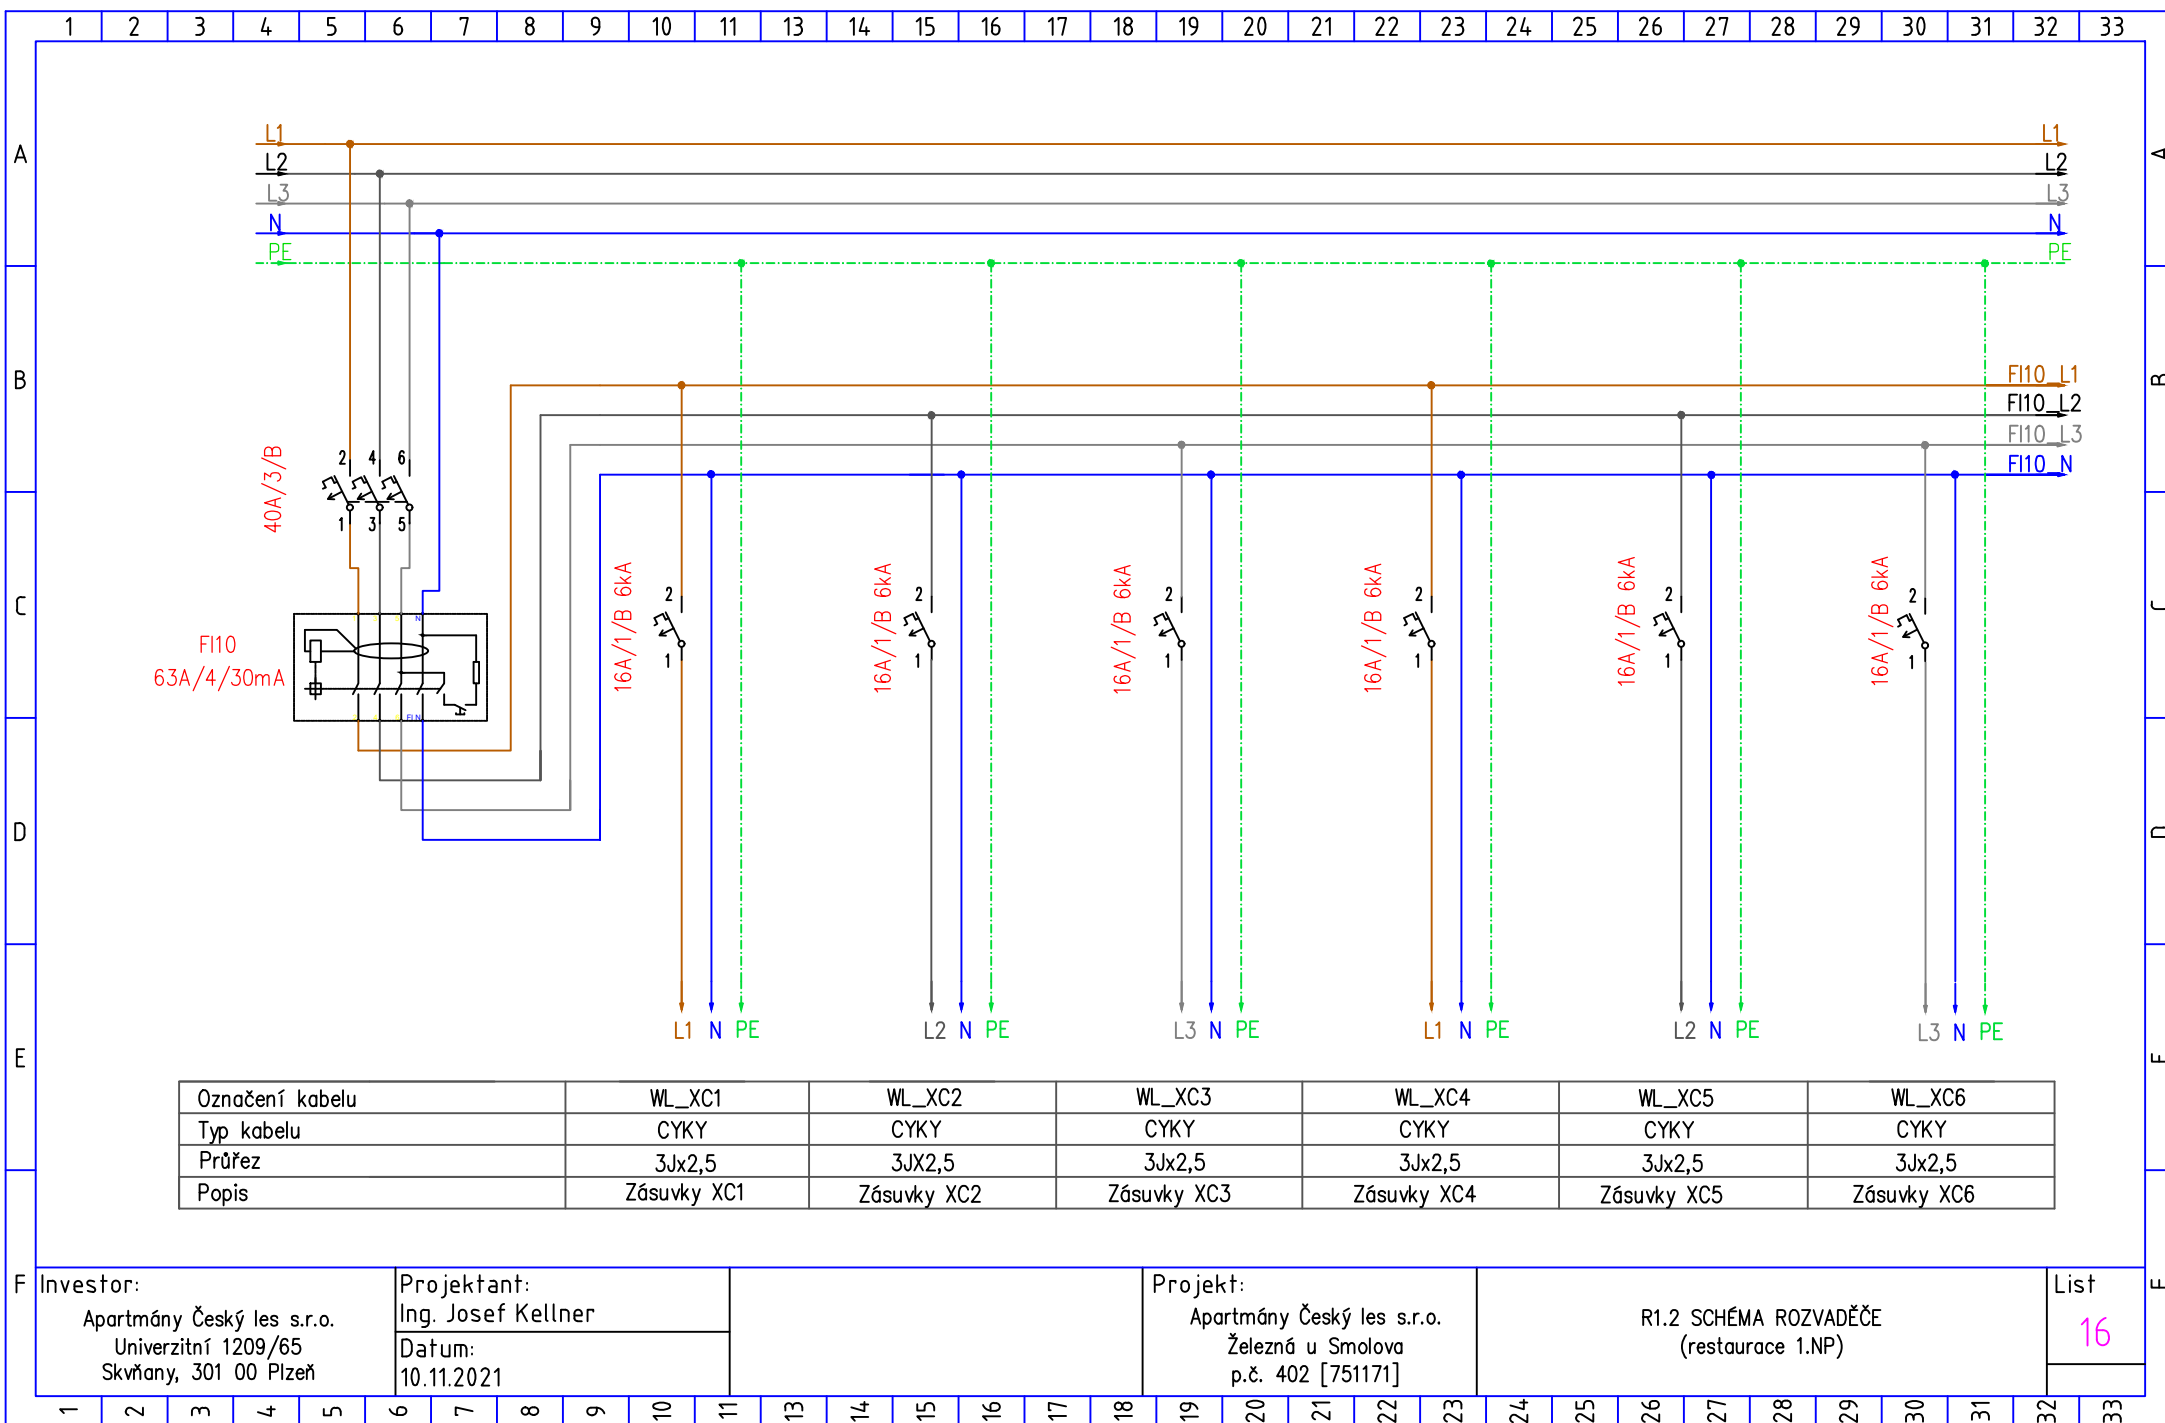


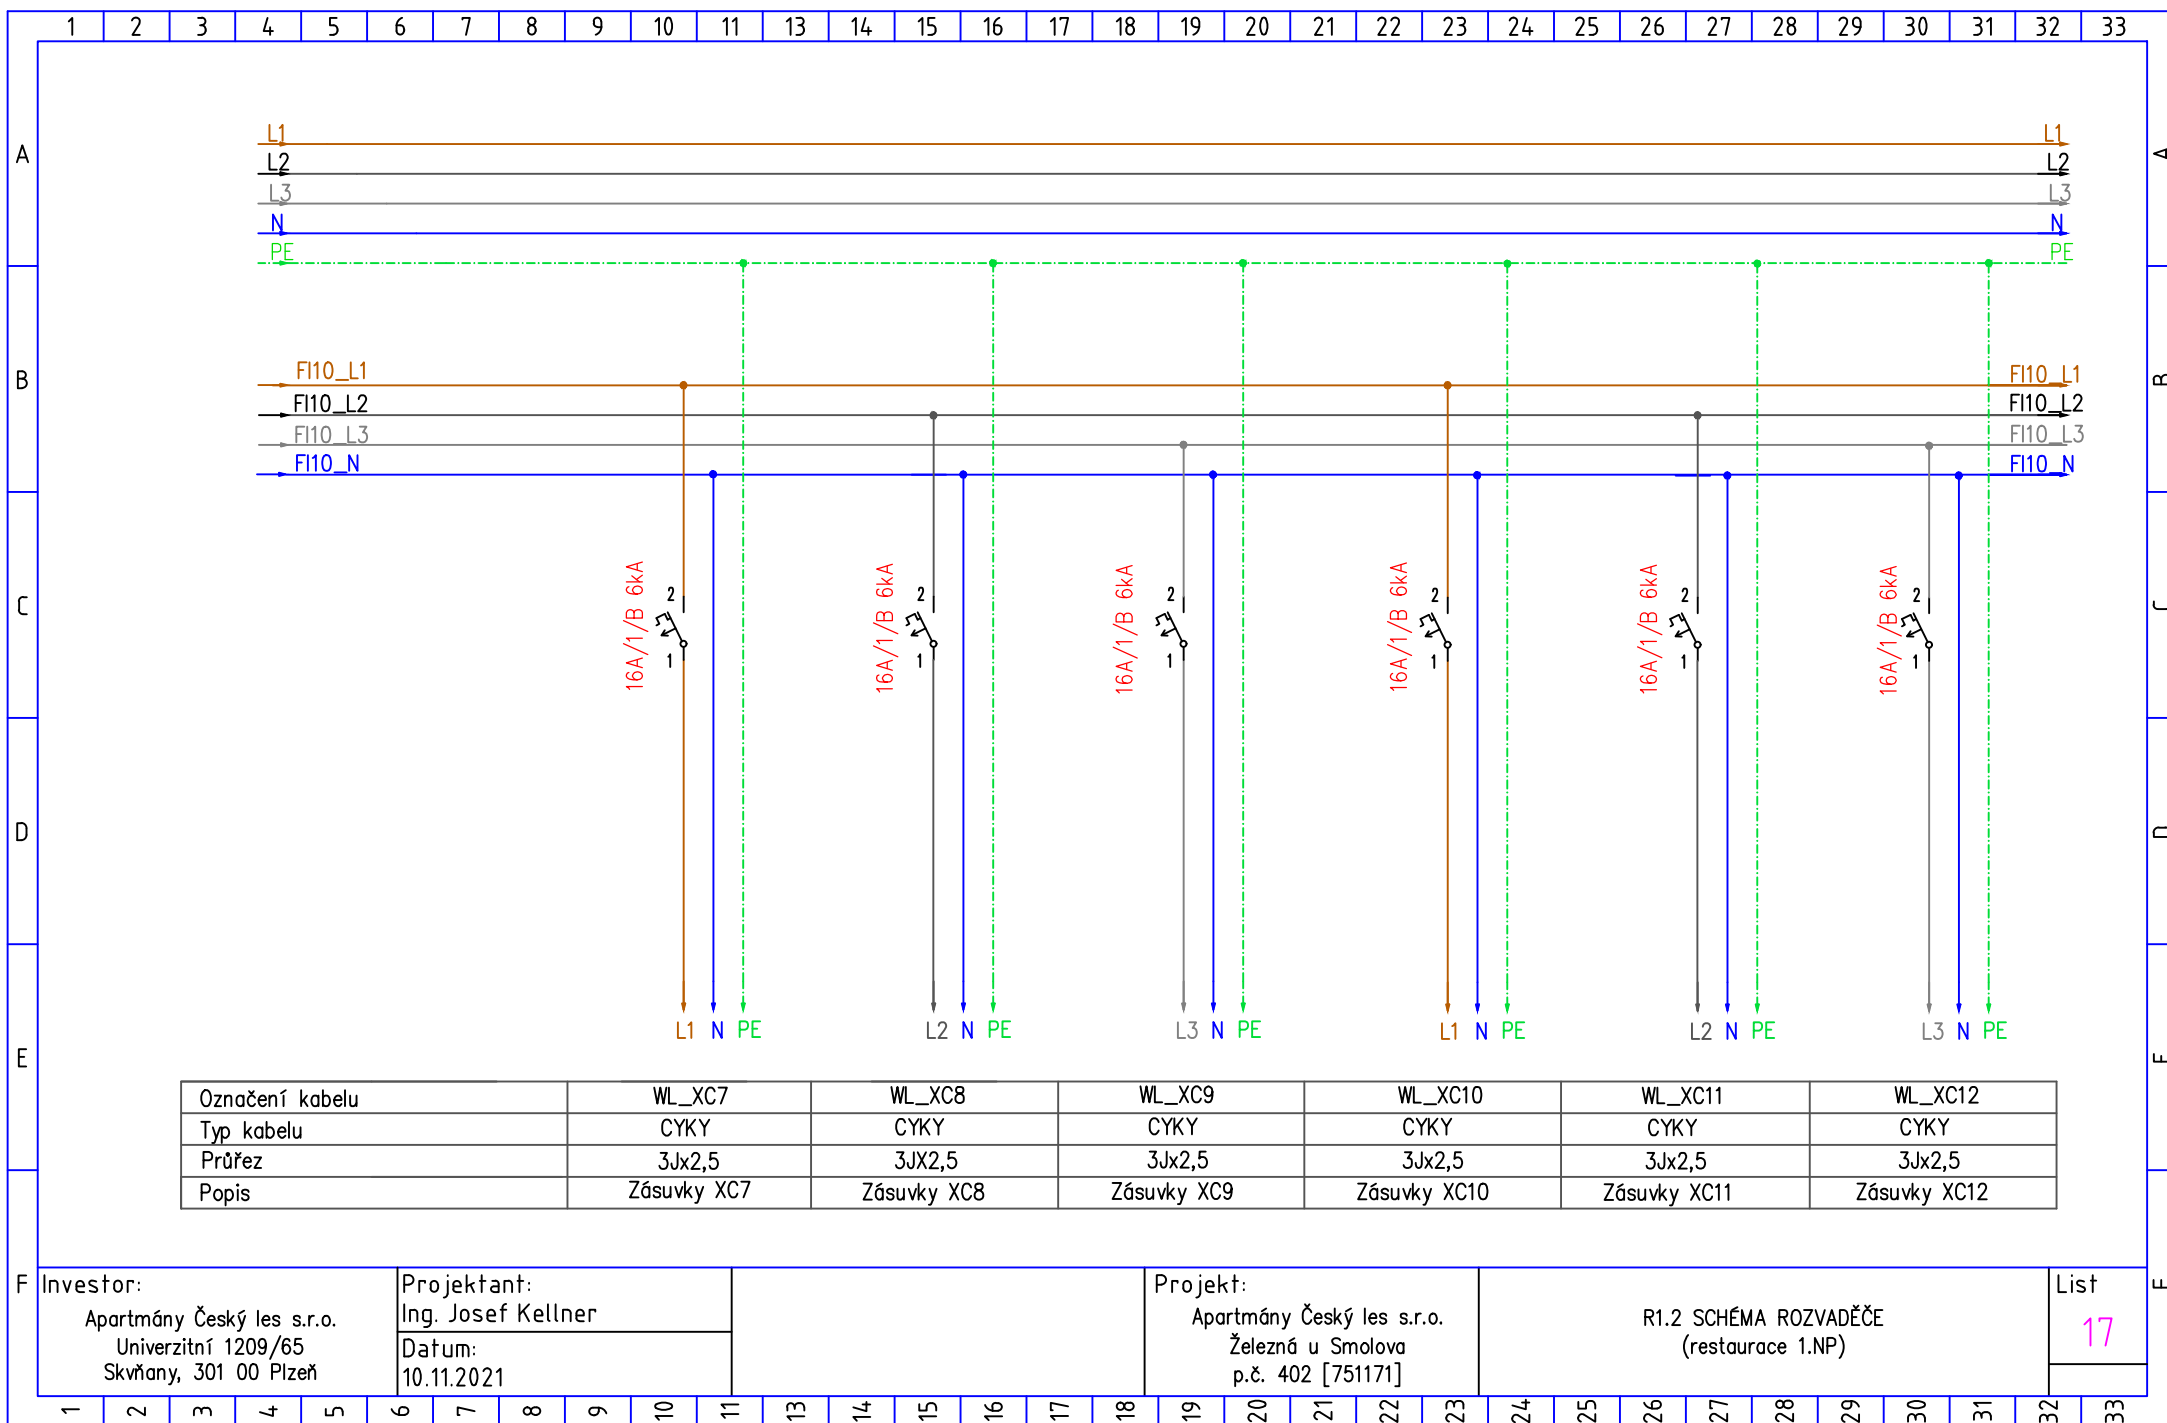


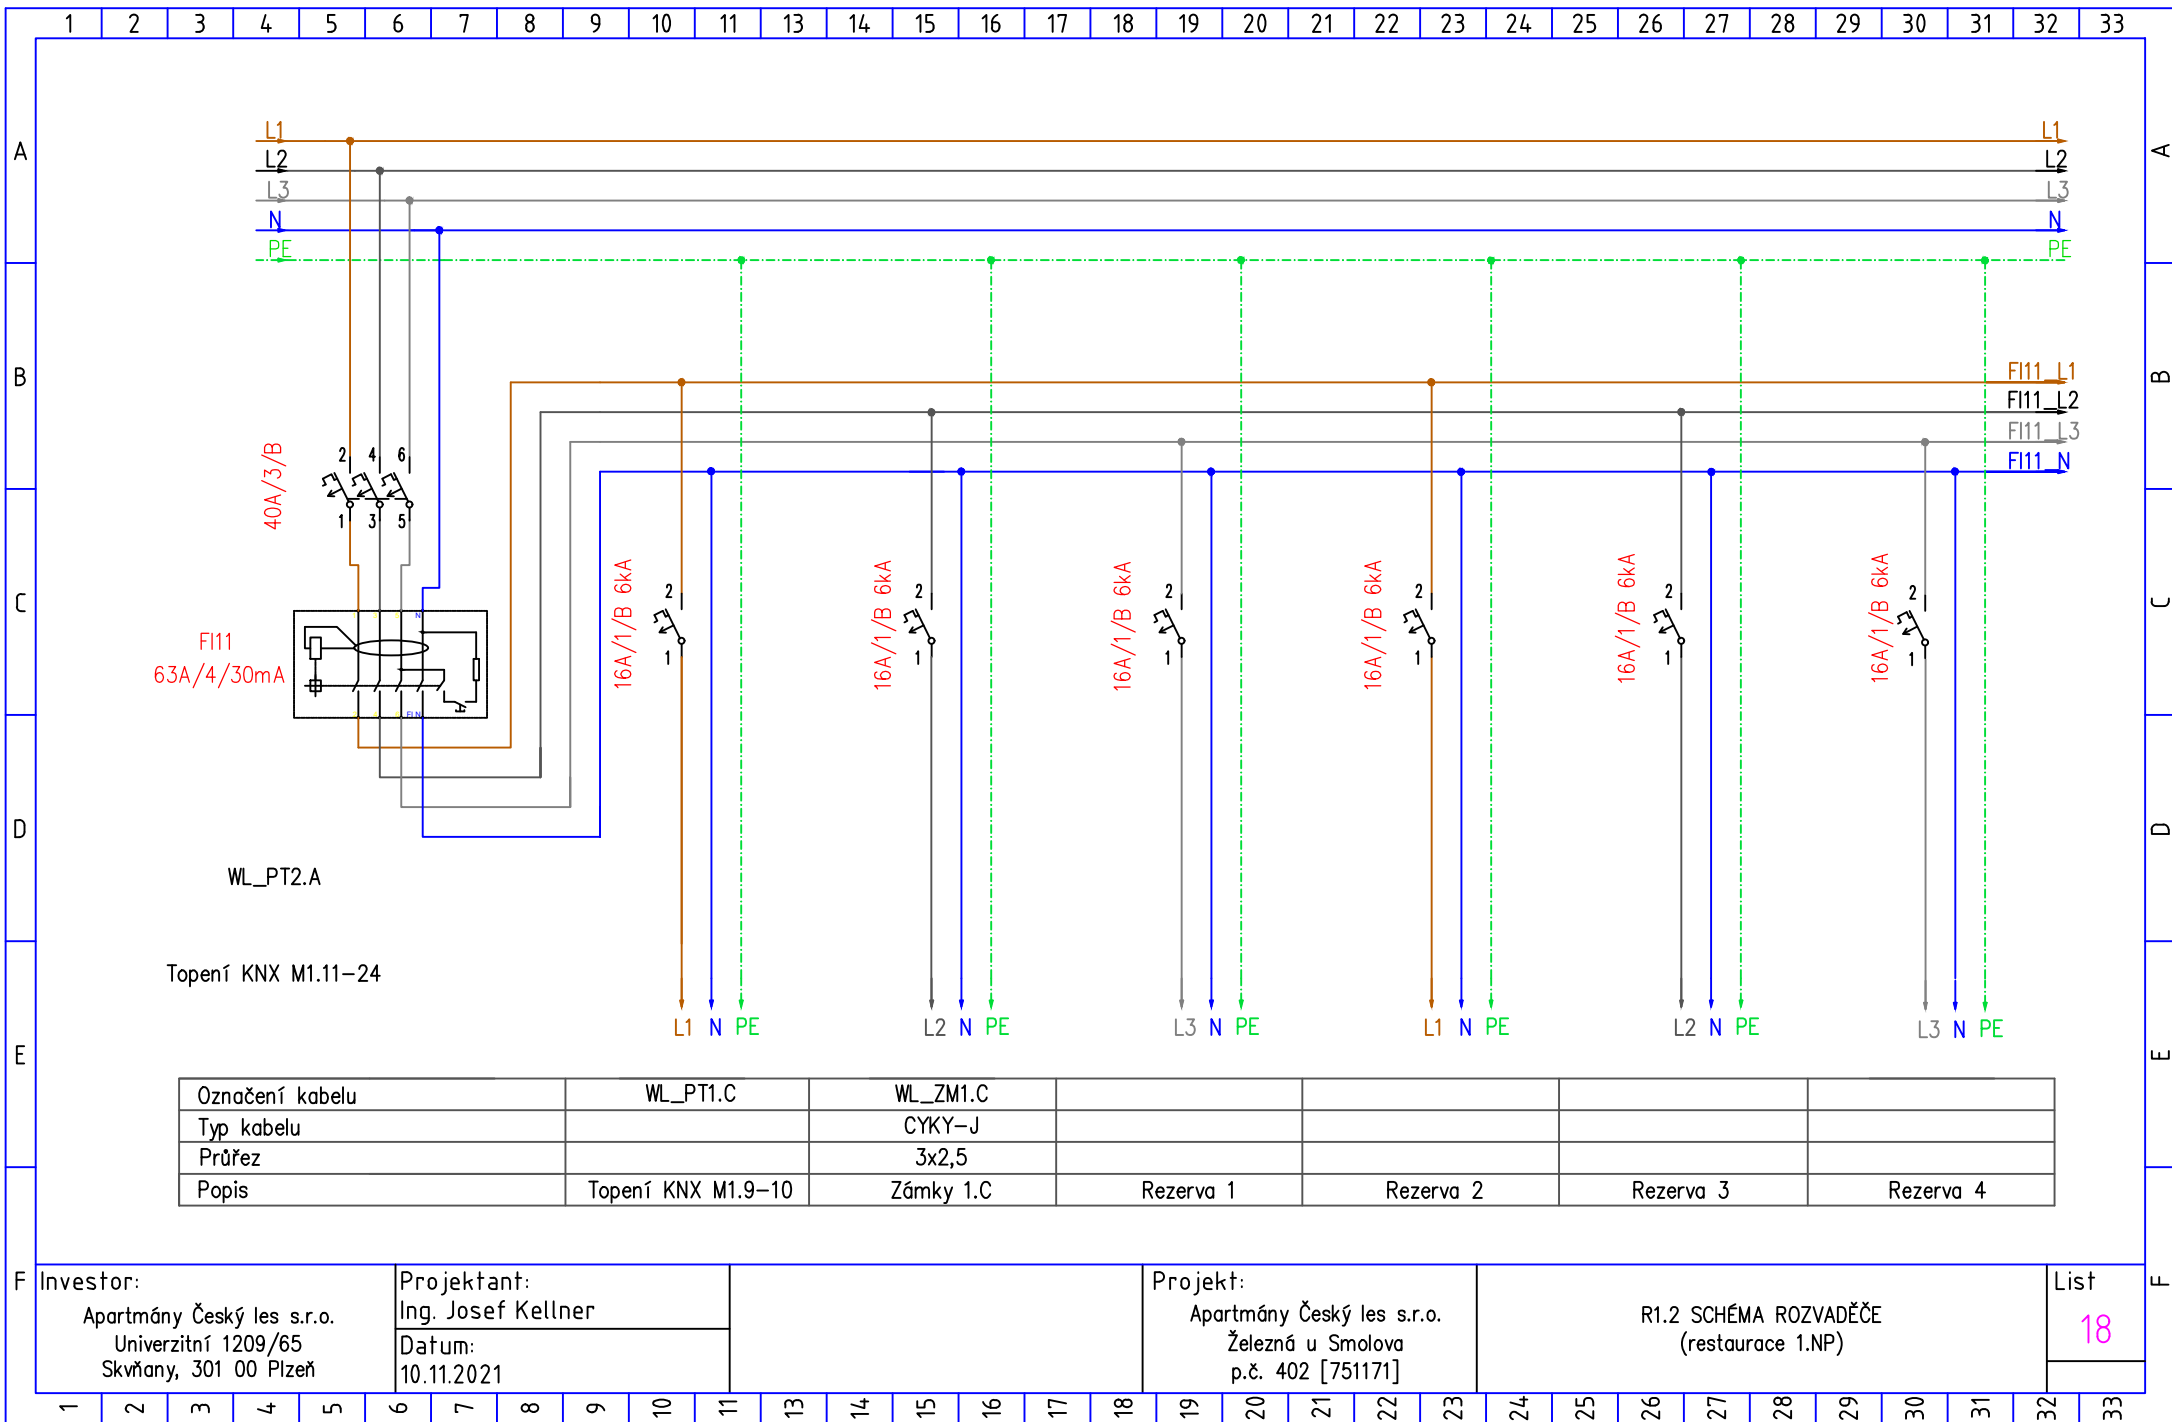


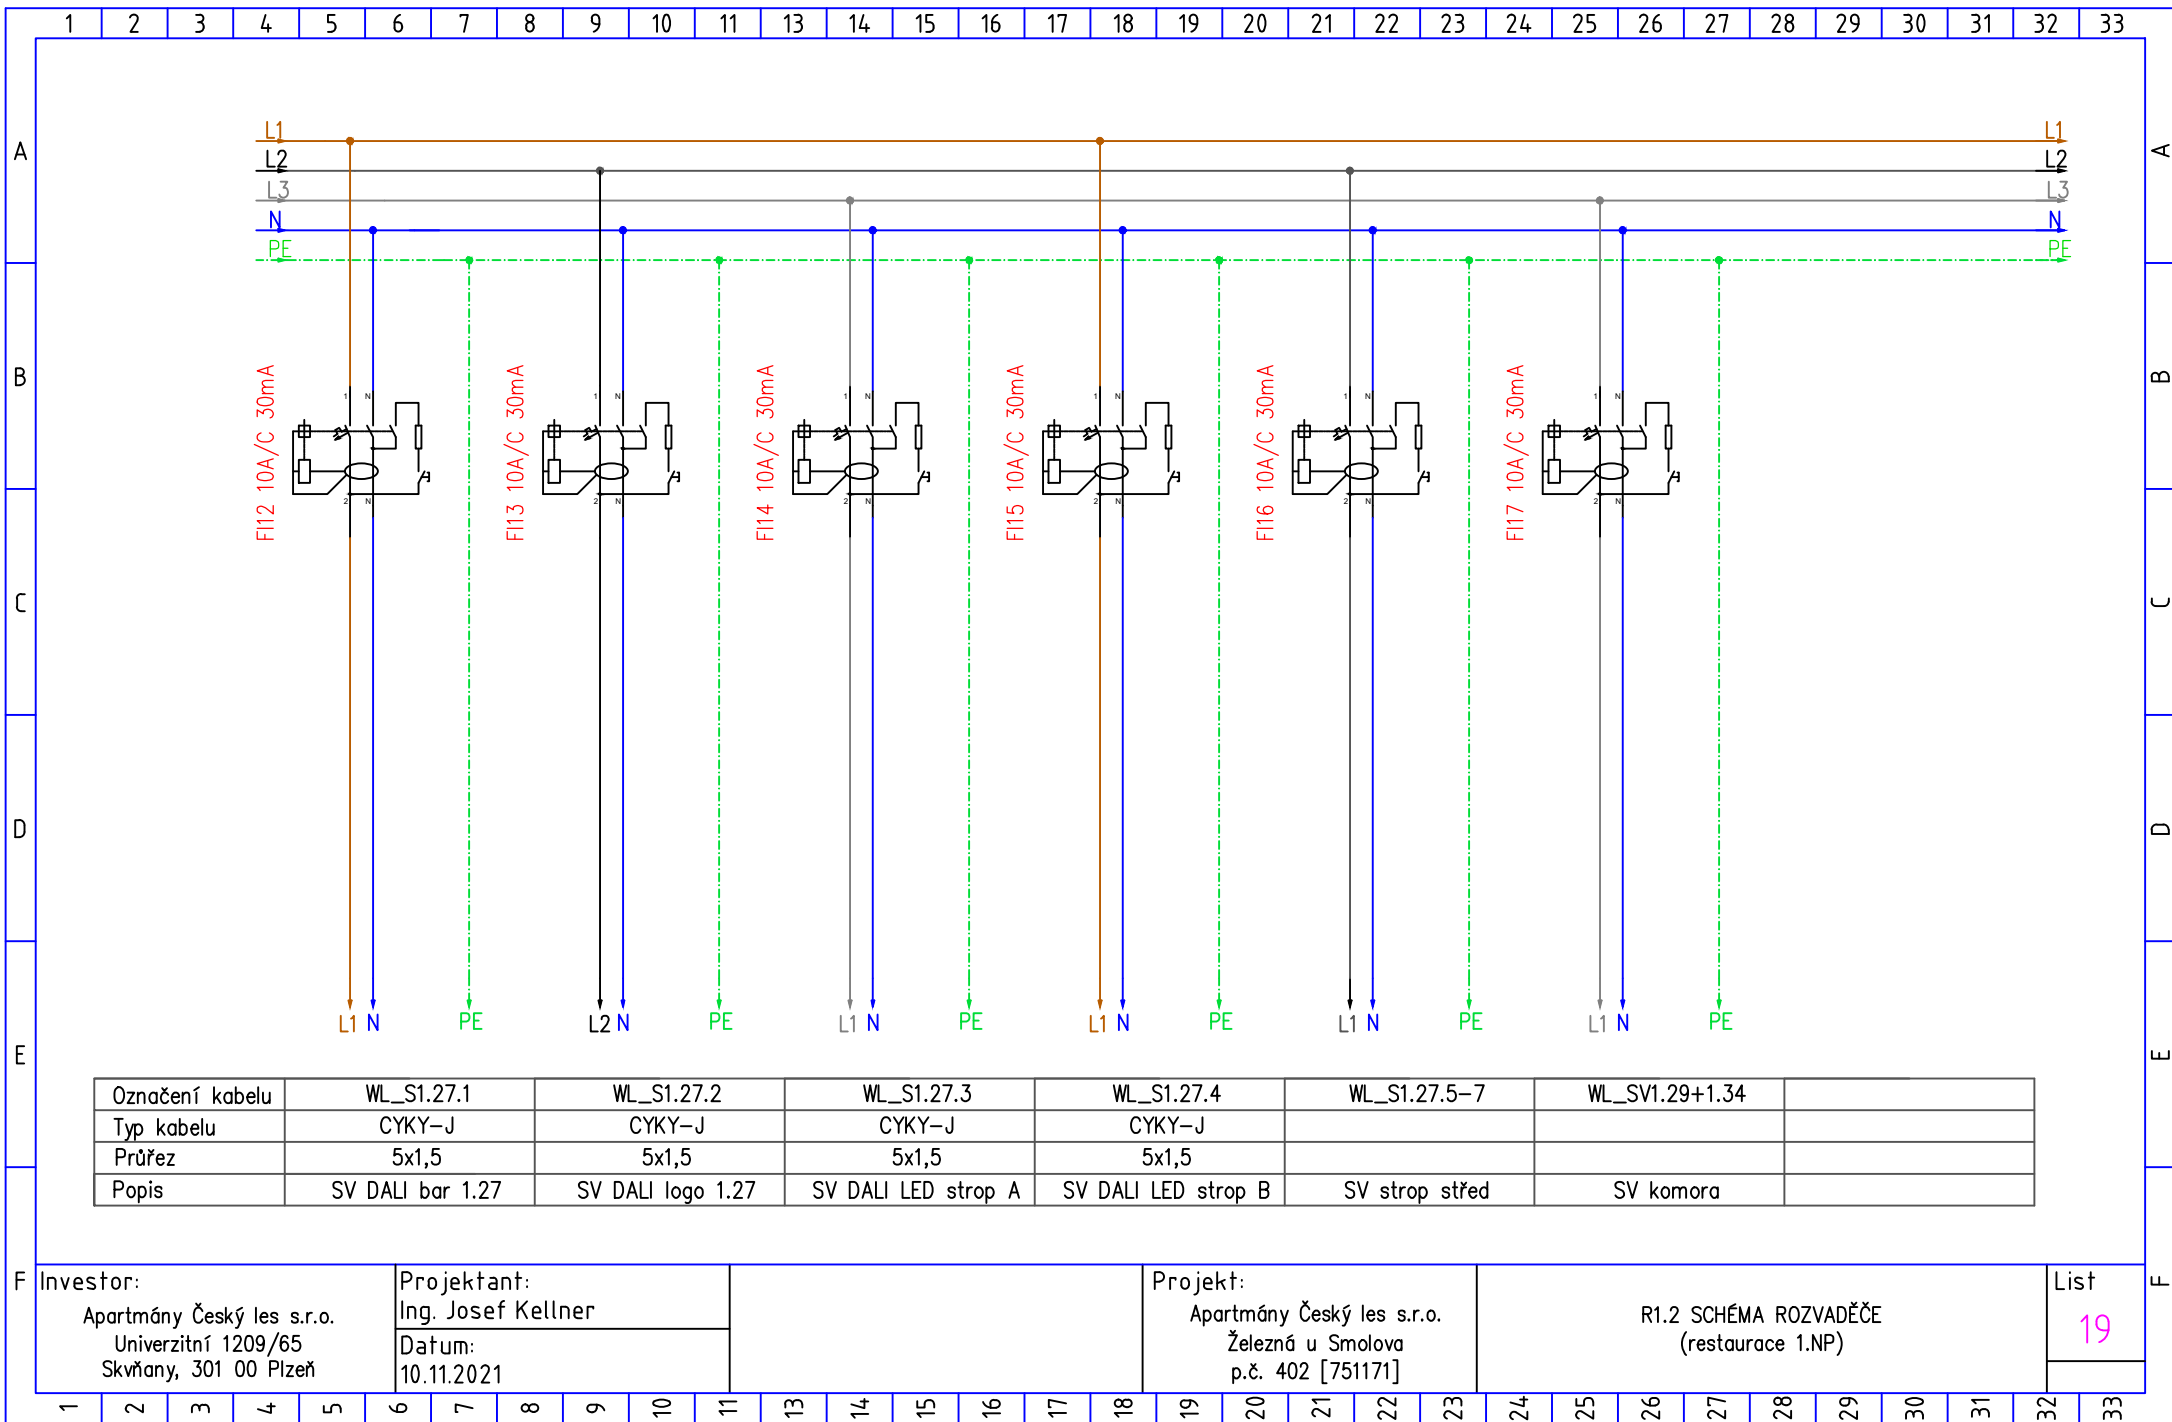


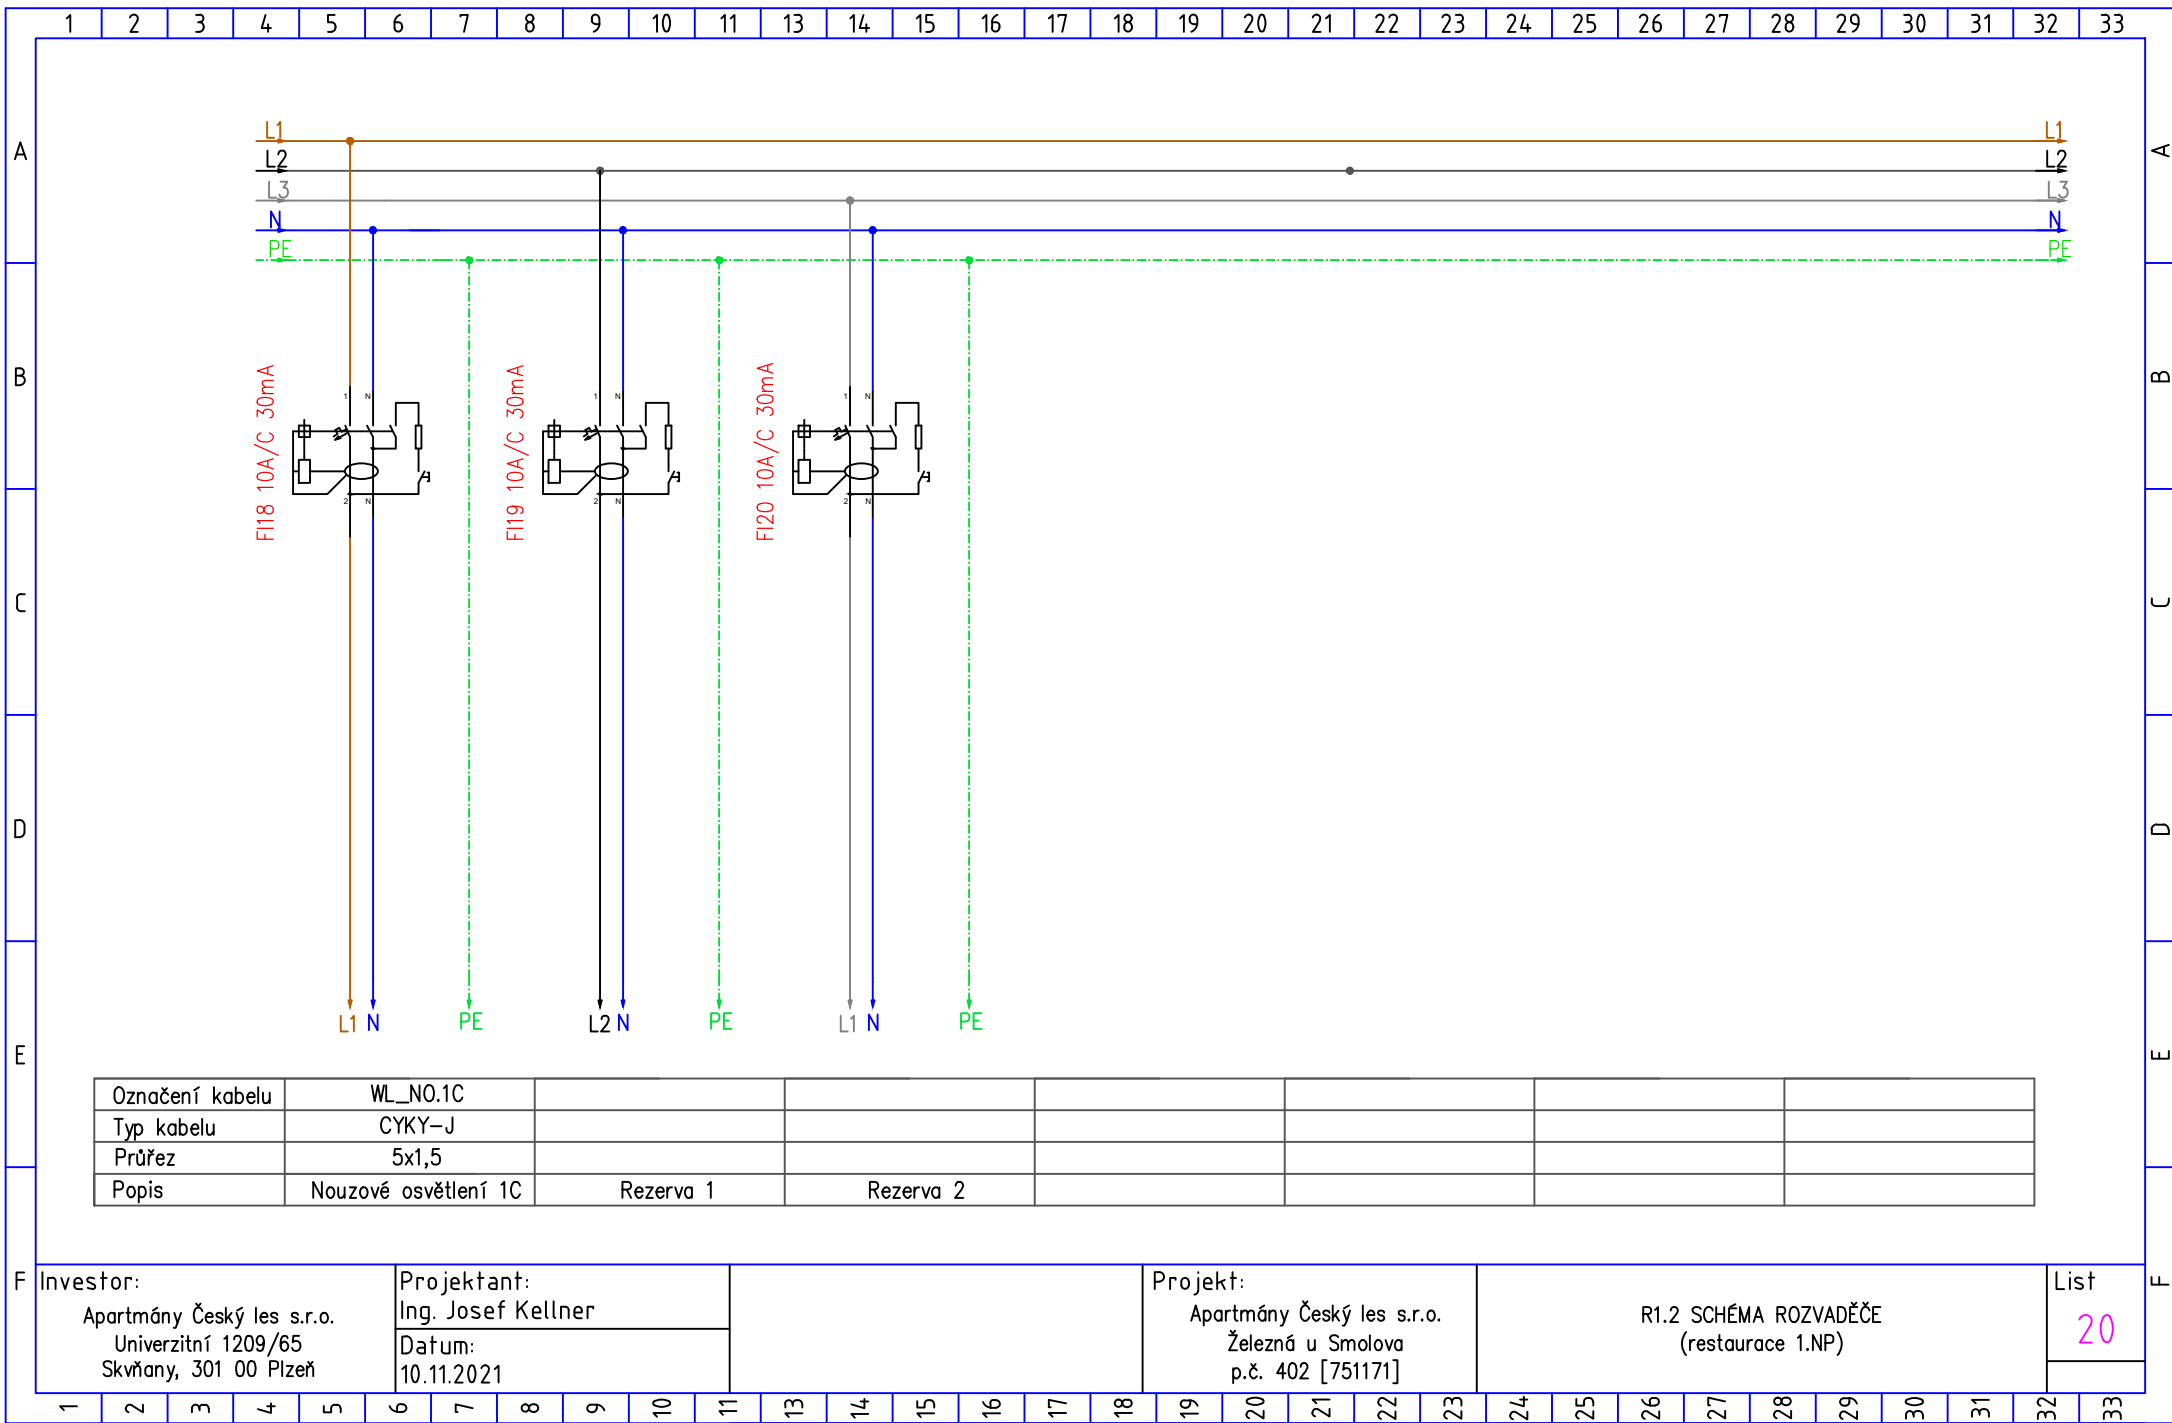


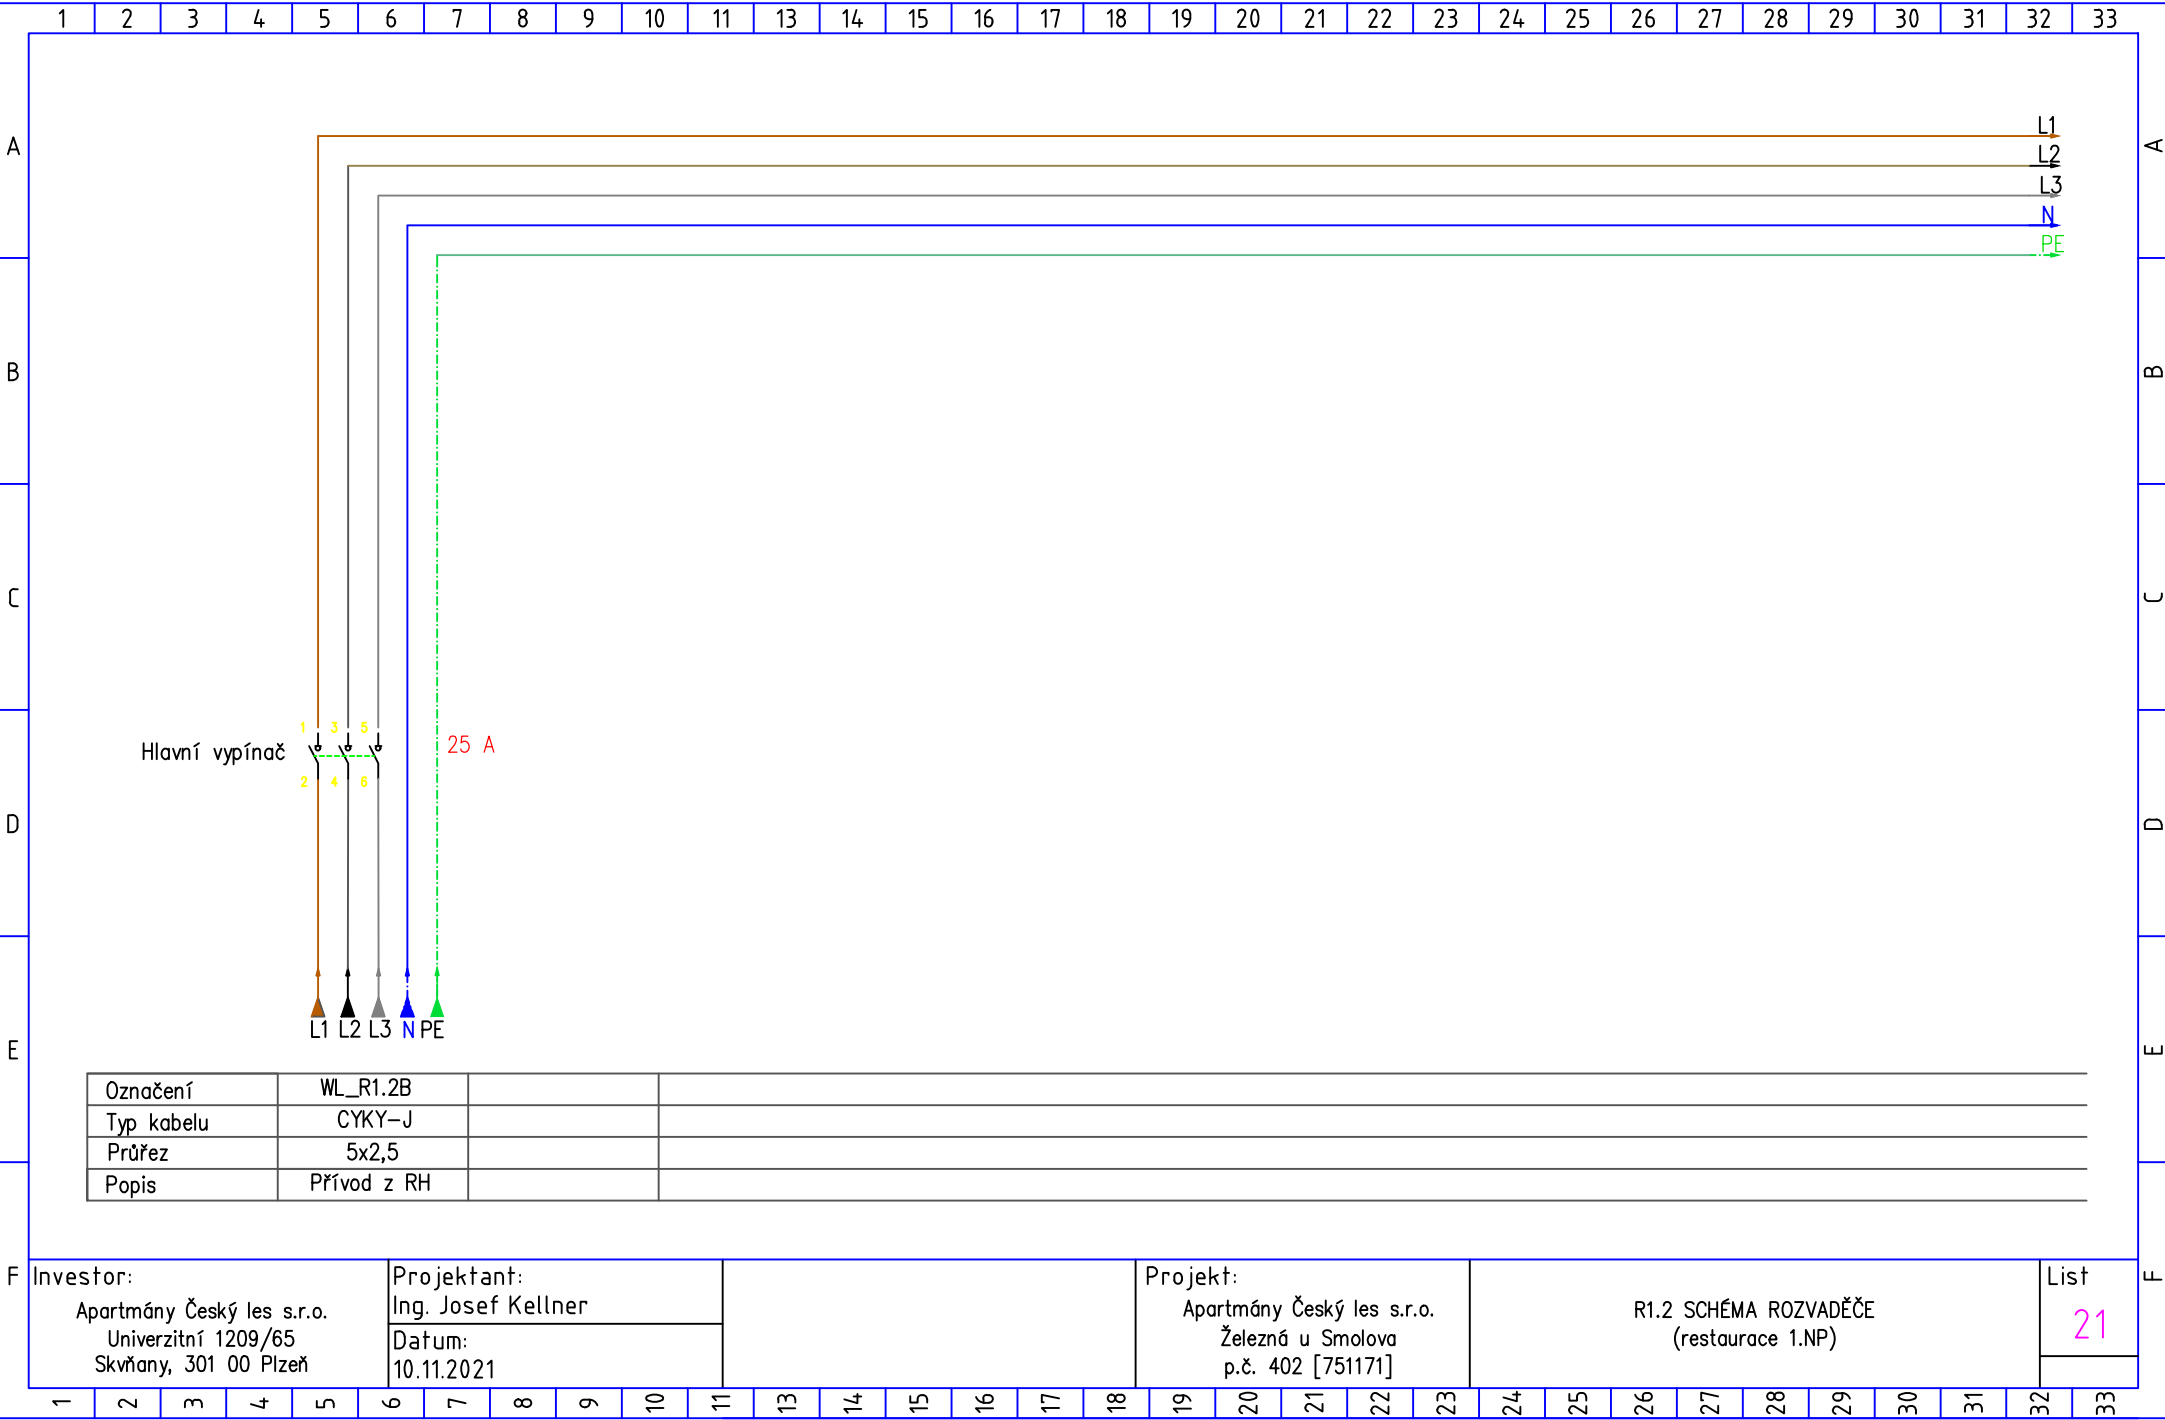


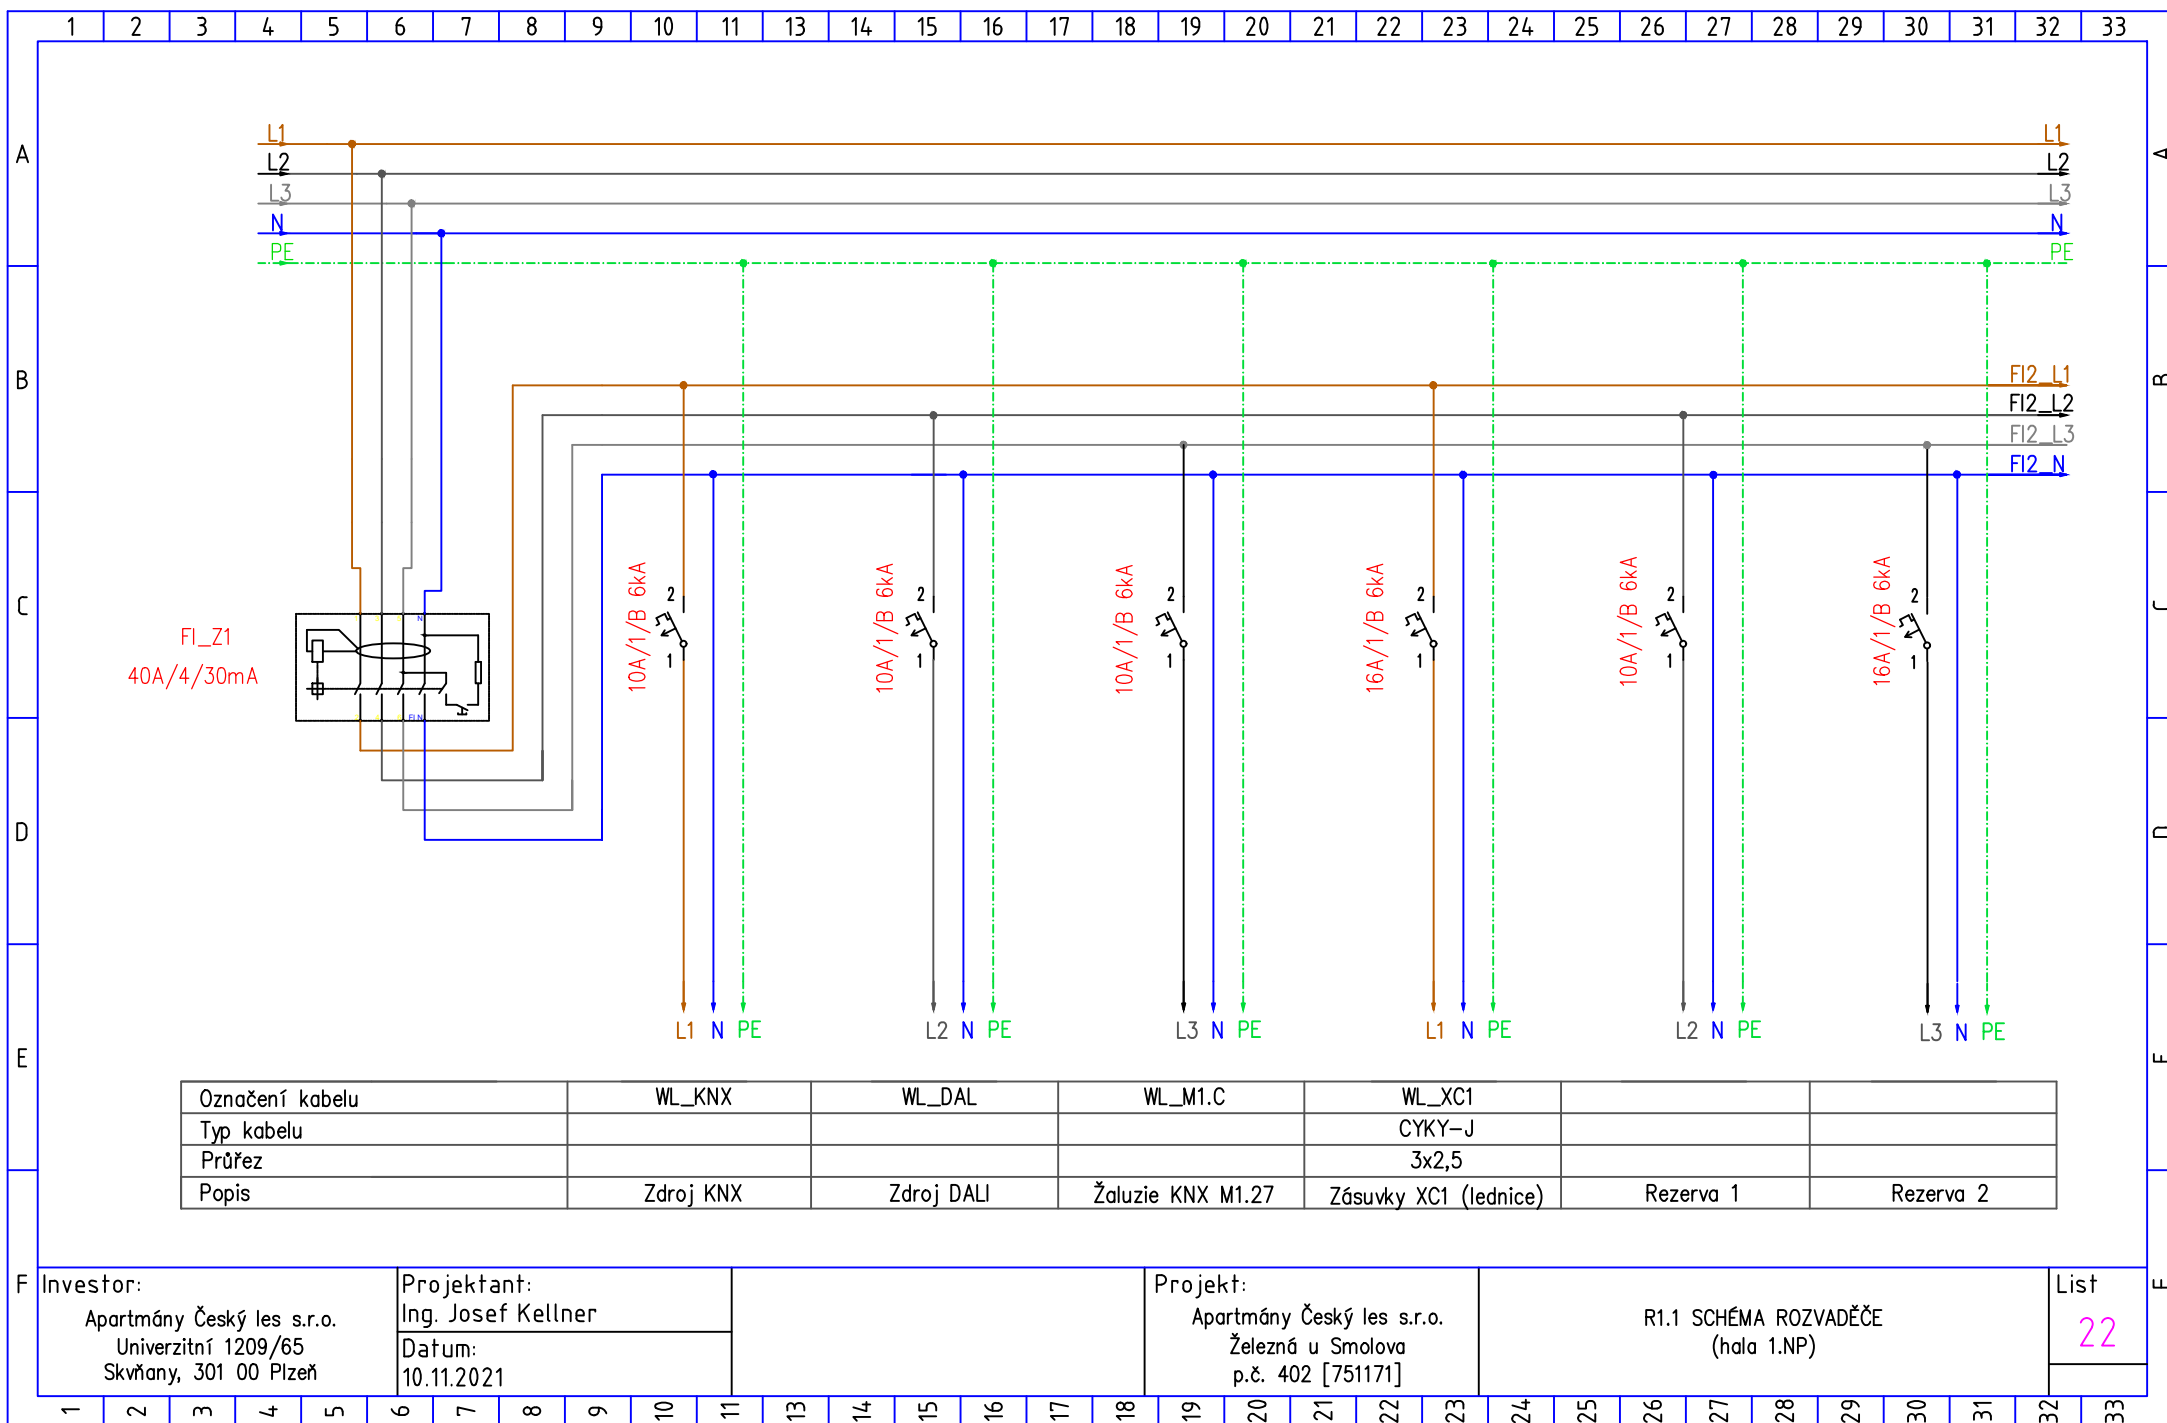

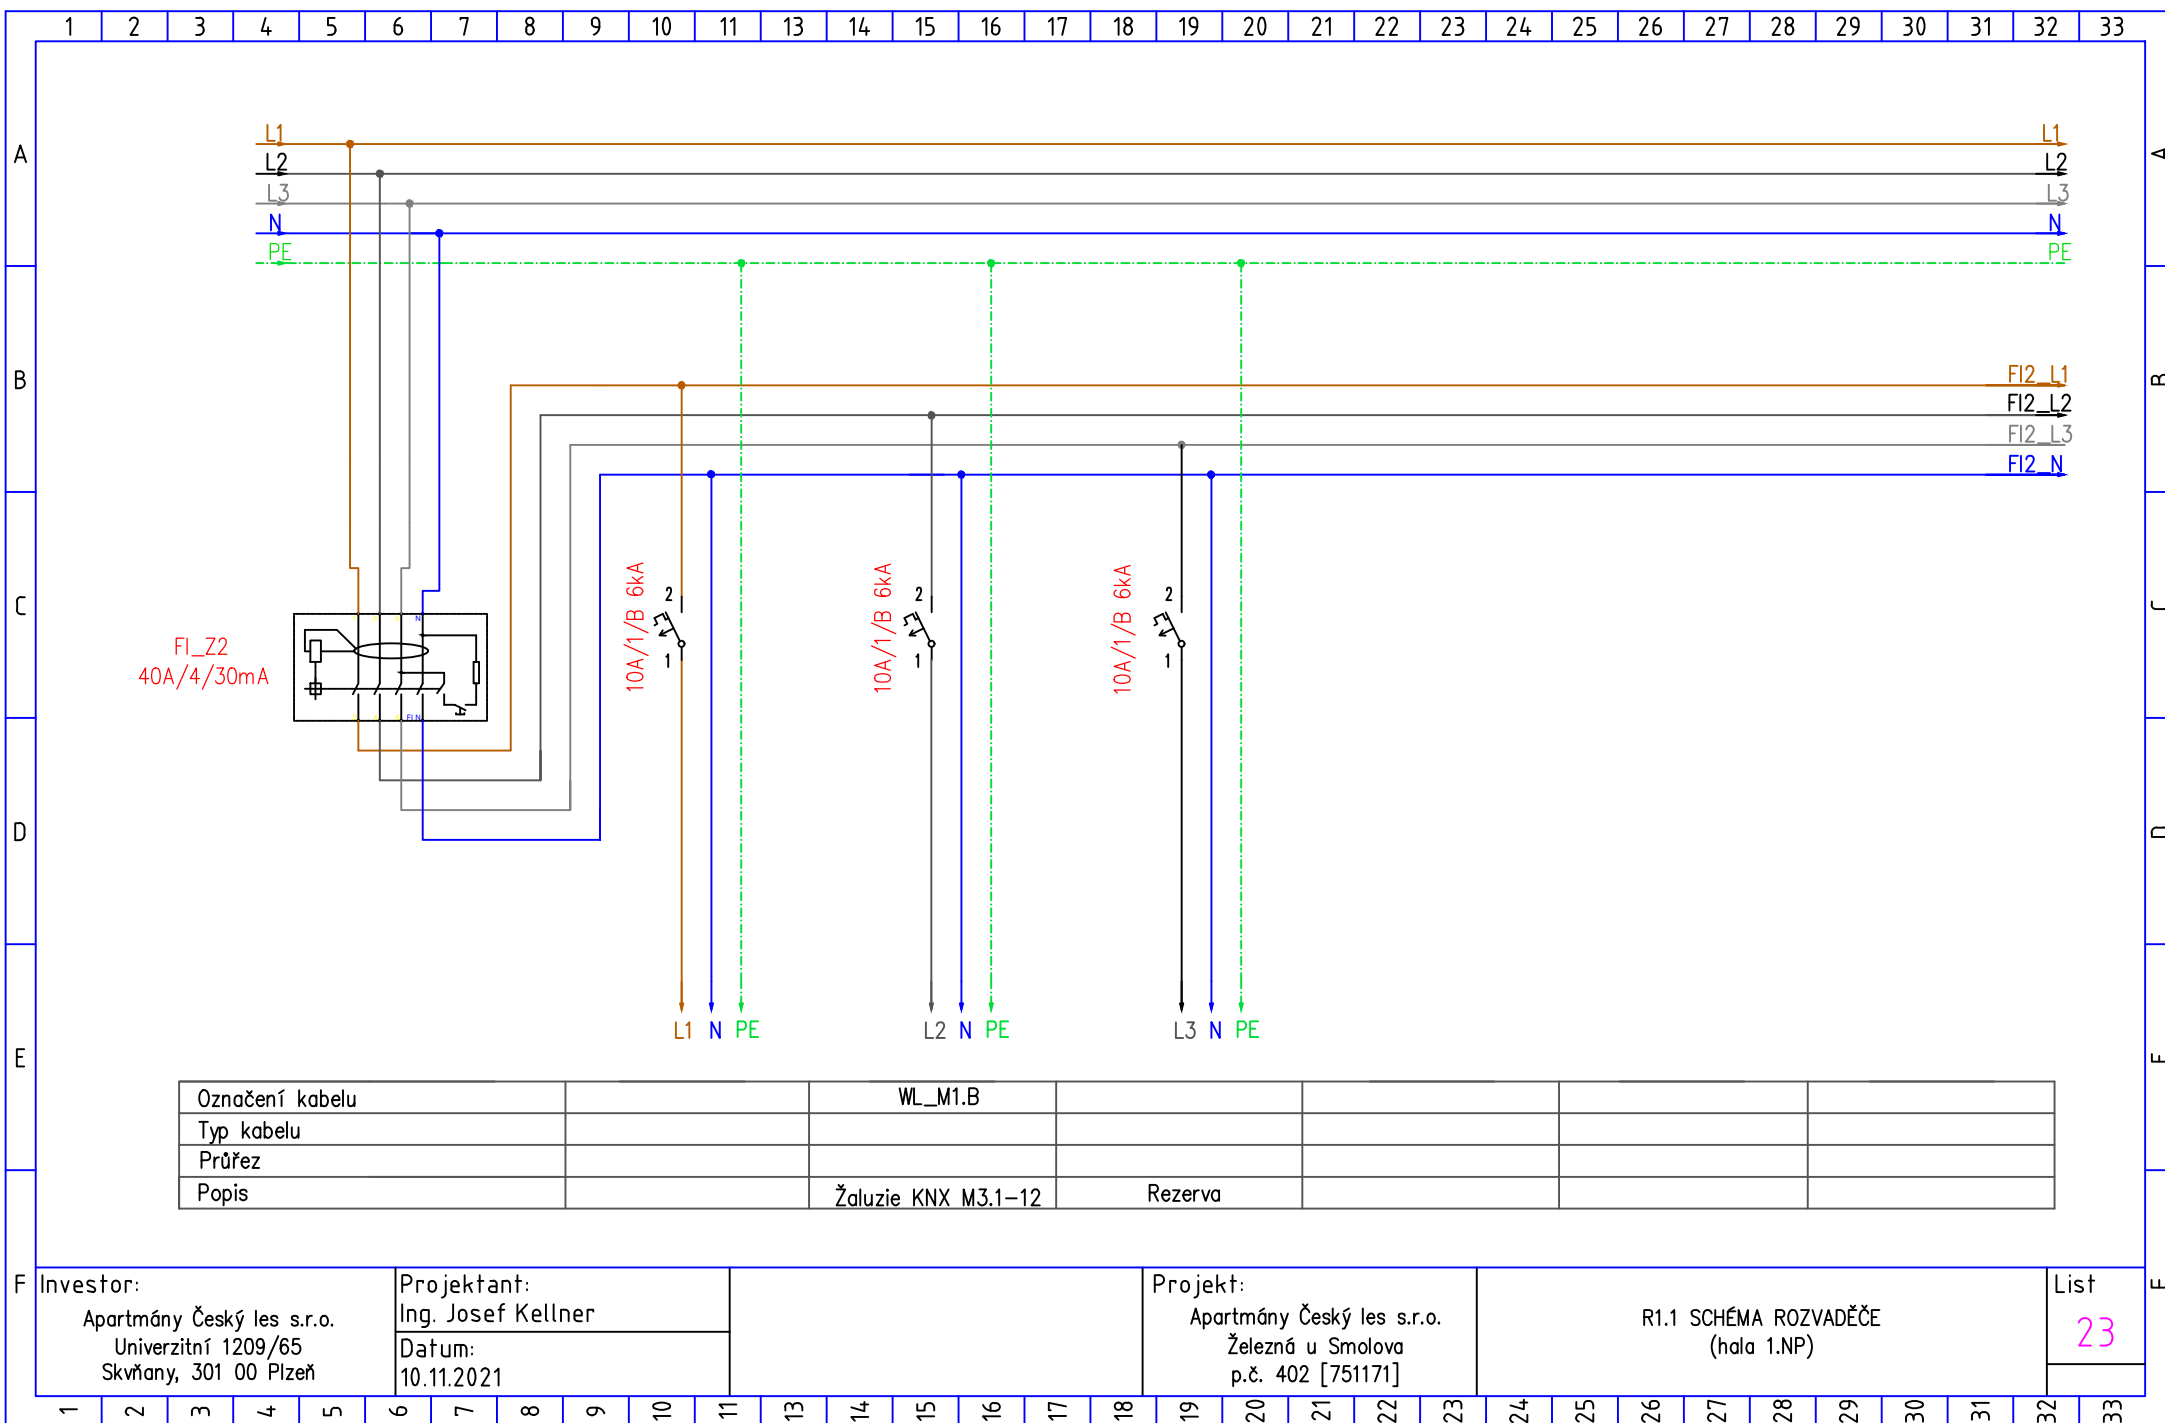

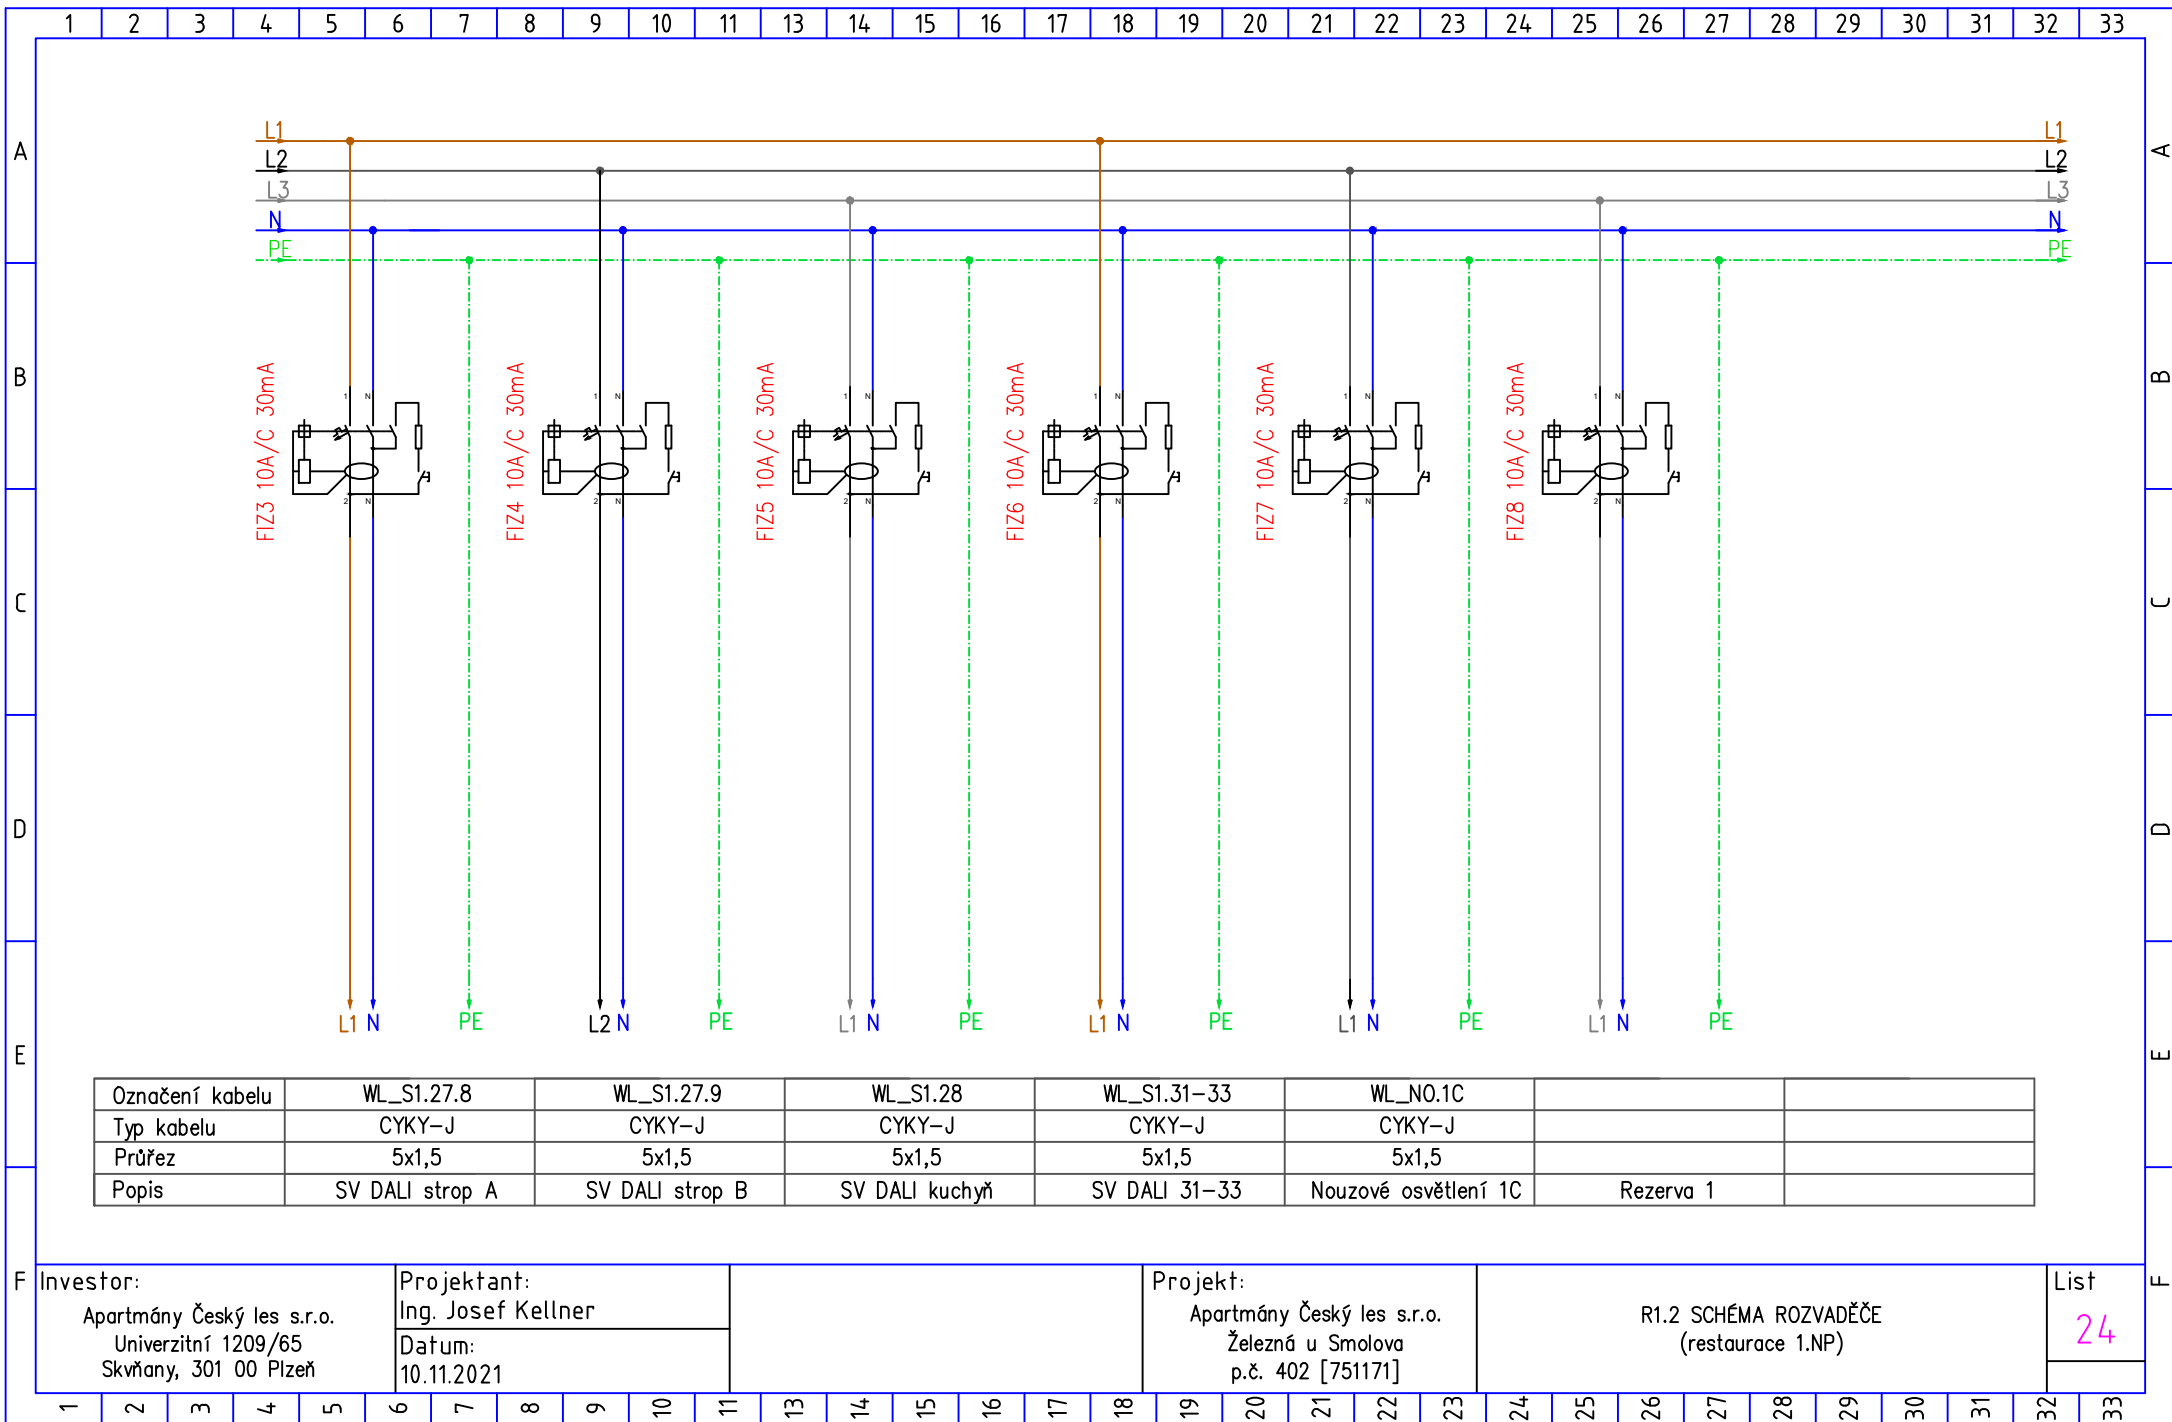

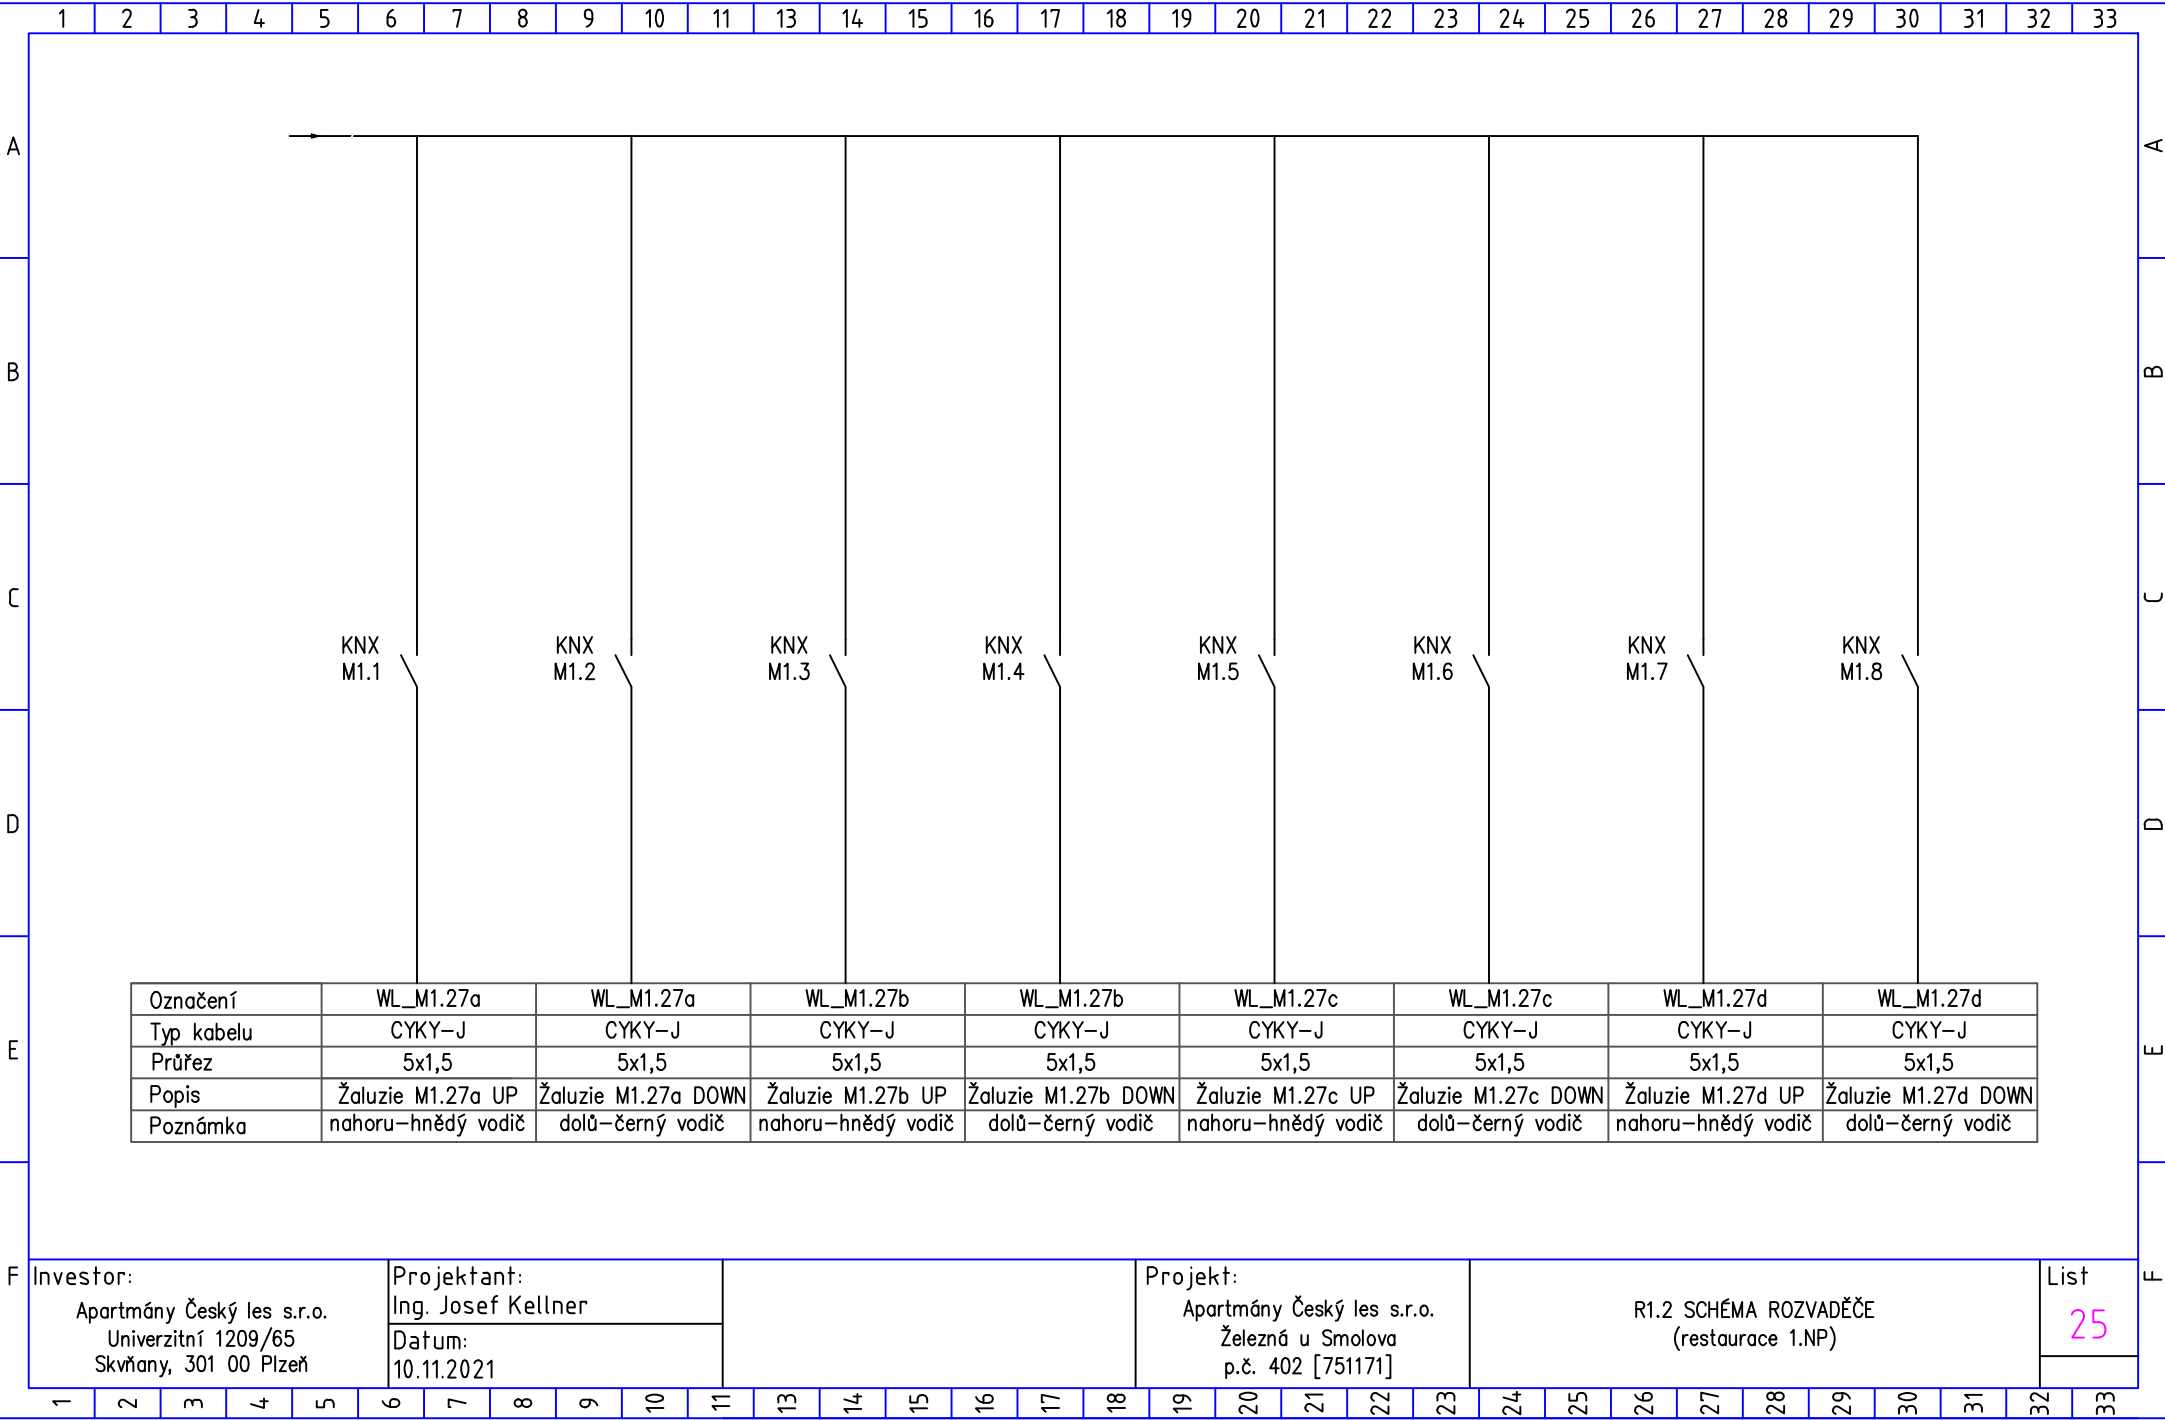

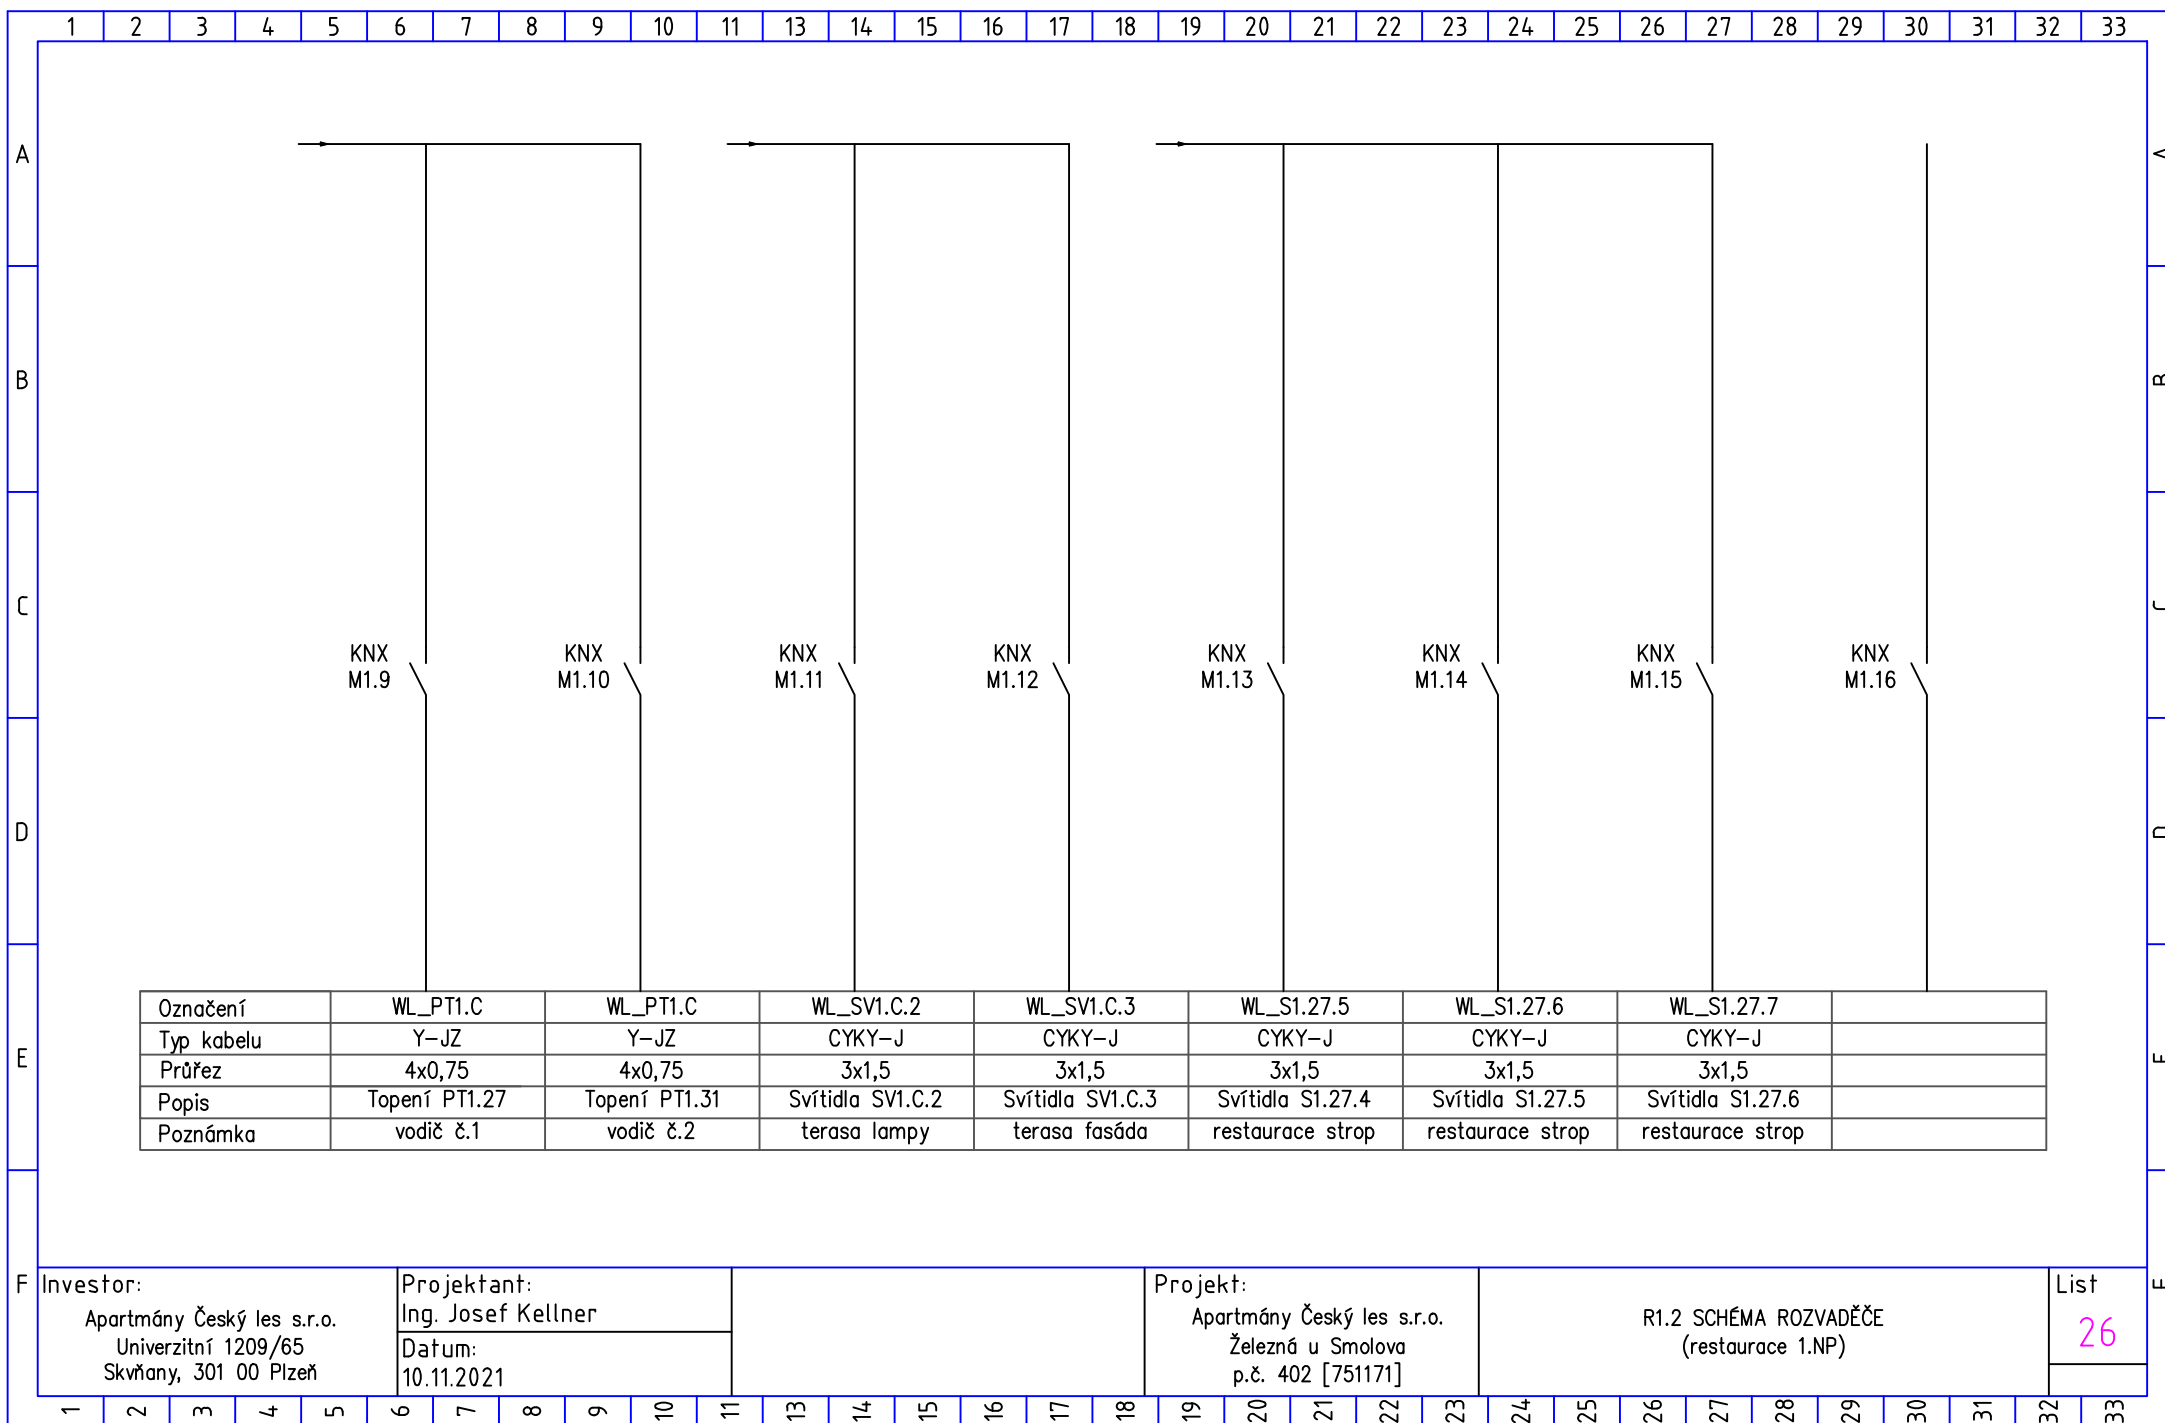

	1	2	3	4	5	6	7	8	9	10	11	13	14	15	16	17	18	19	20	21	22	23	24	25	26	27	28	29	30	31	32	33	
A																																	A
B																																	B
C																																	C
D																																	D
E																																	E
F																																	F

KNX
M1.17

KNX
M1.18

KNX
M1.19

KNX
M1.20

KNX
M1.21

KNX
M1.22

KNX
M1.23

KNX
M1.24

Označení																																
Typ kabelu																																
Průřez																																
Popis																																
Poznámka																																