



DOMY C - ROZVADĚČ - RK-kotelna 208


L1,L2,L3- 3 PE+N str. 50Hz, 400/230V, TN-S

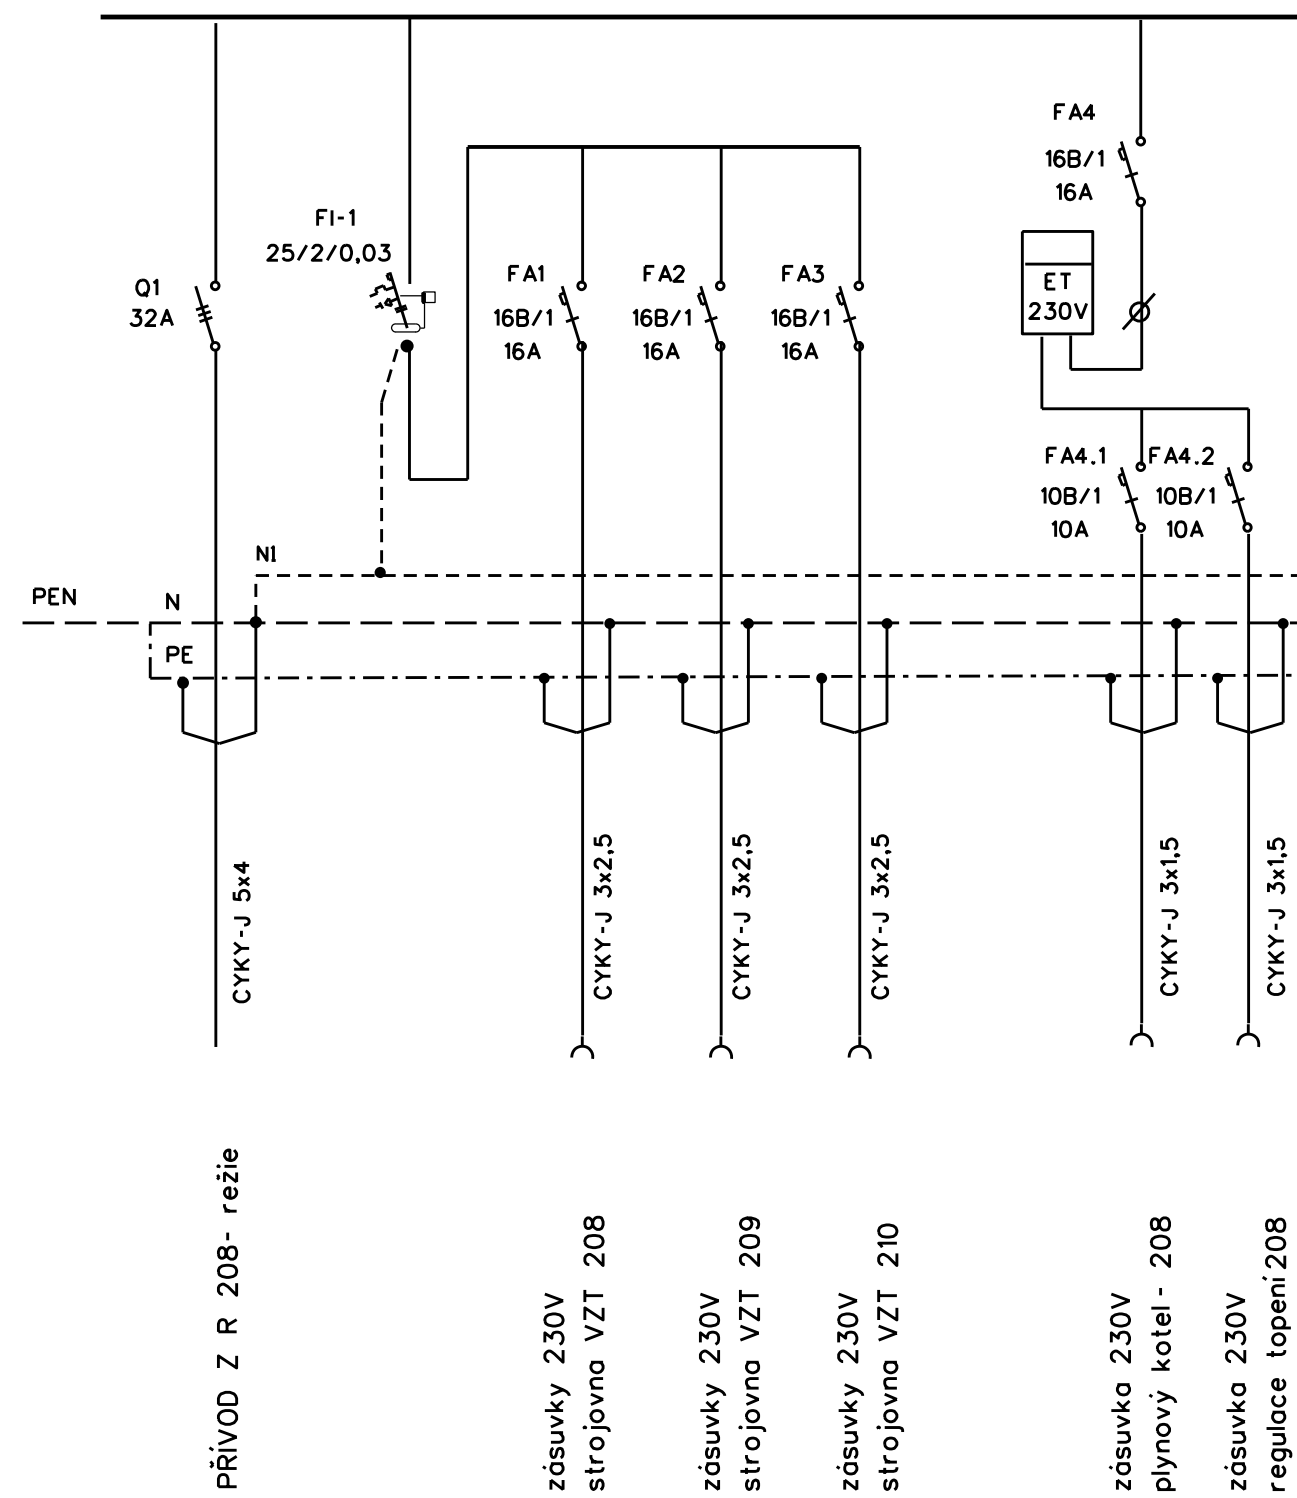


LIST 1

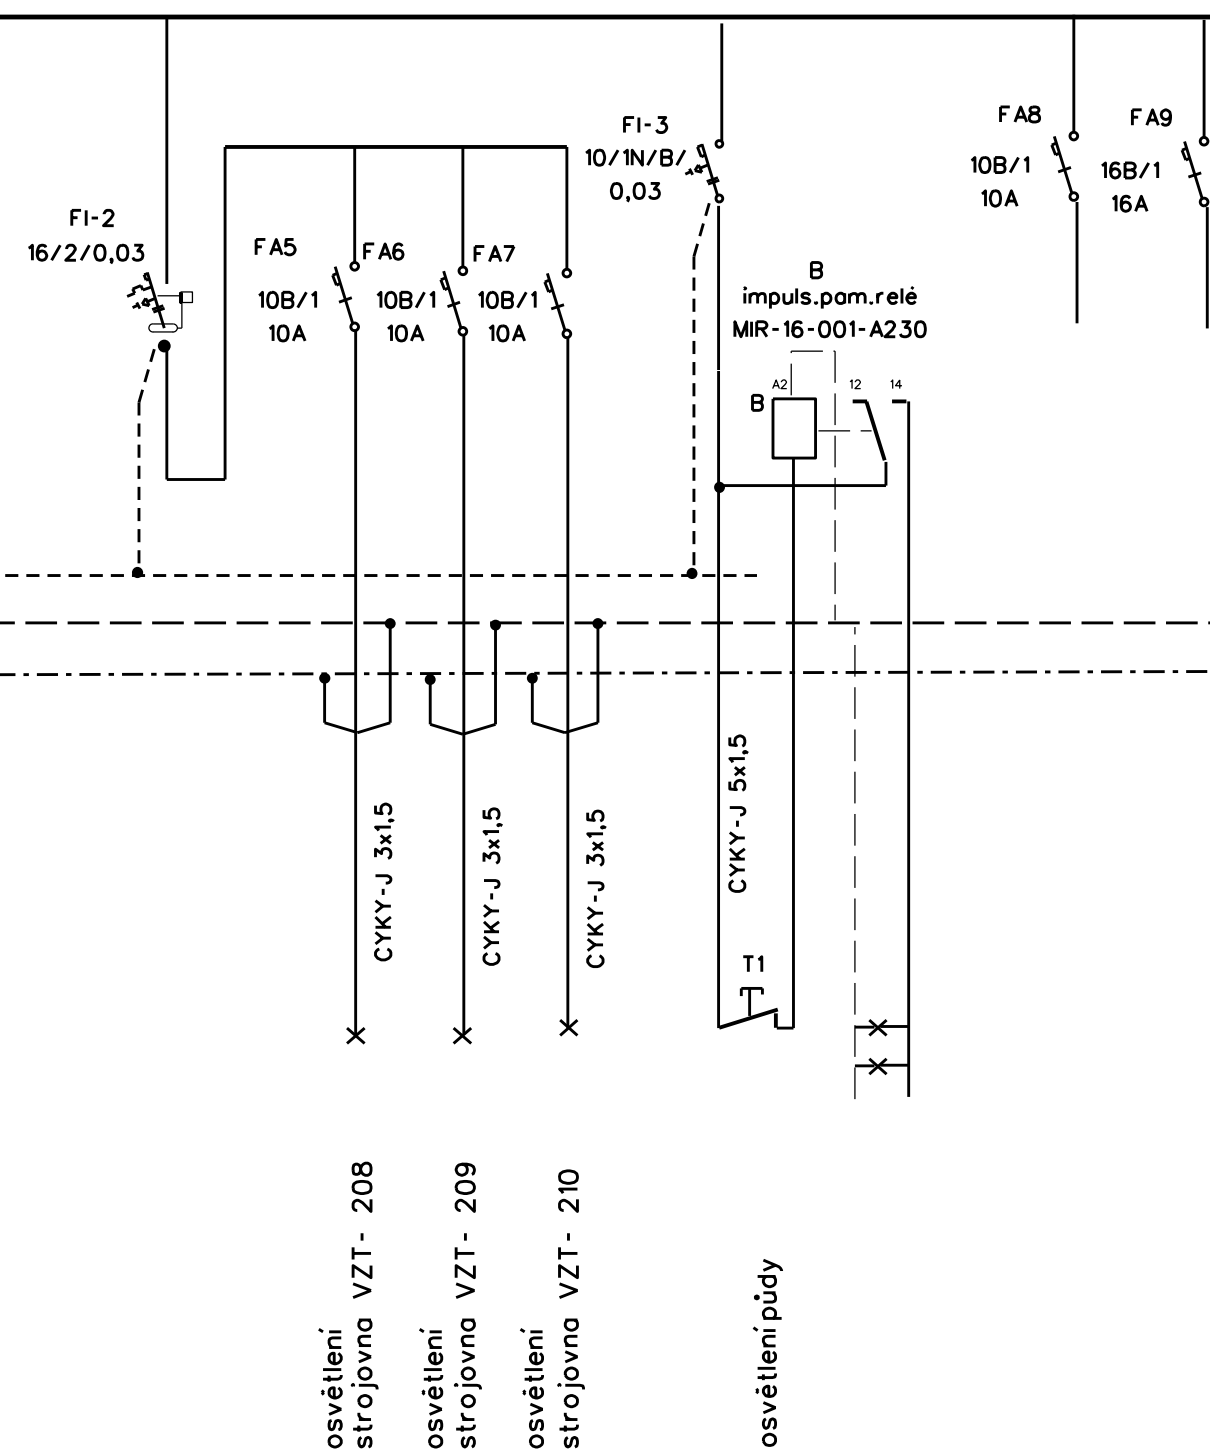

LIST 2

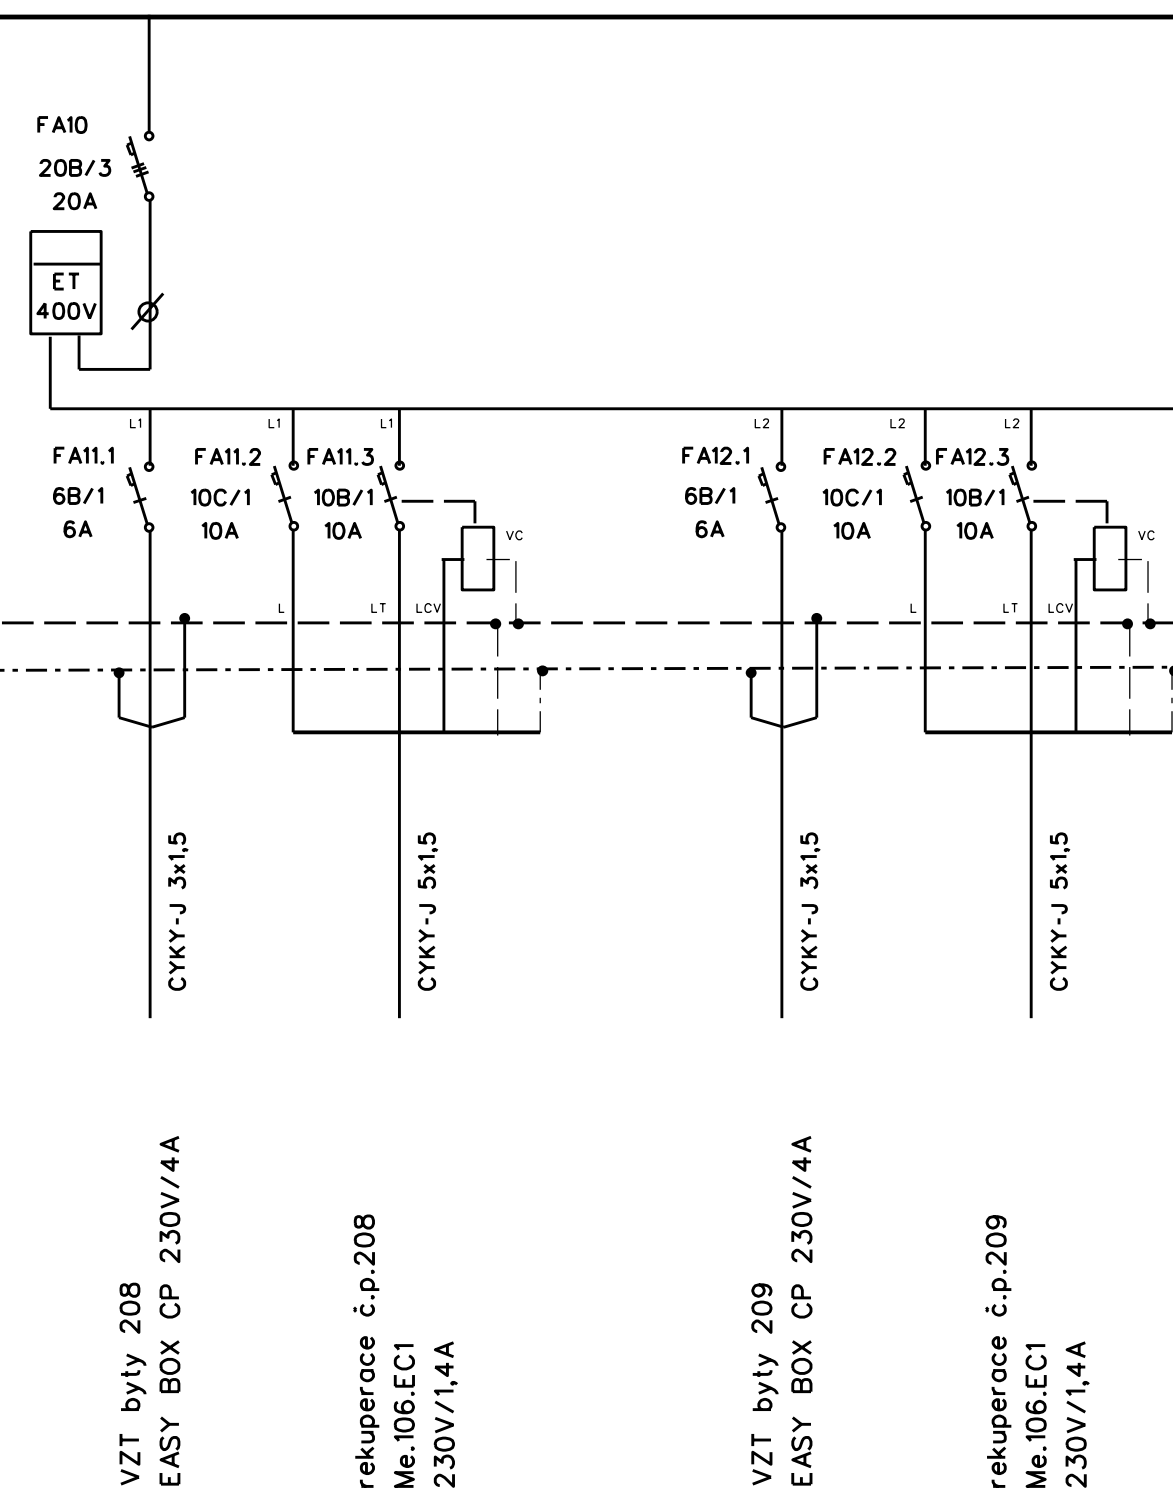

LIST 3

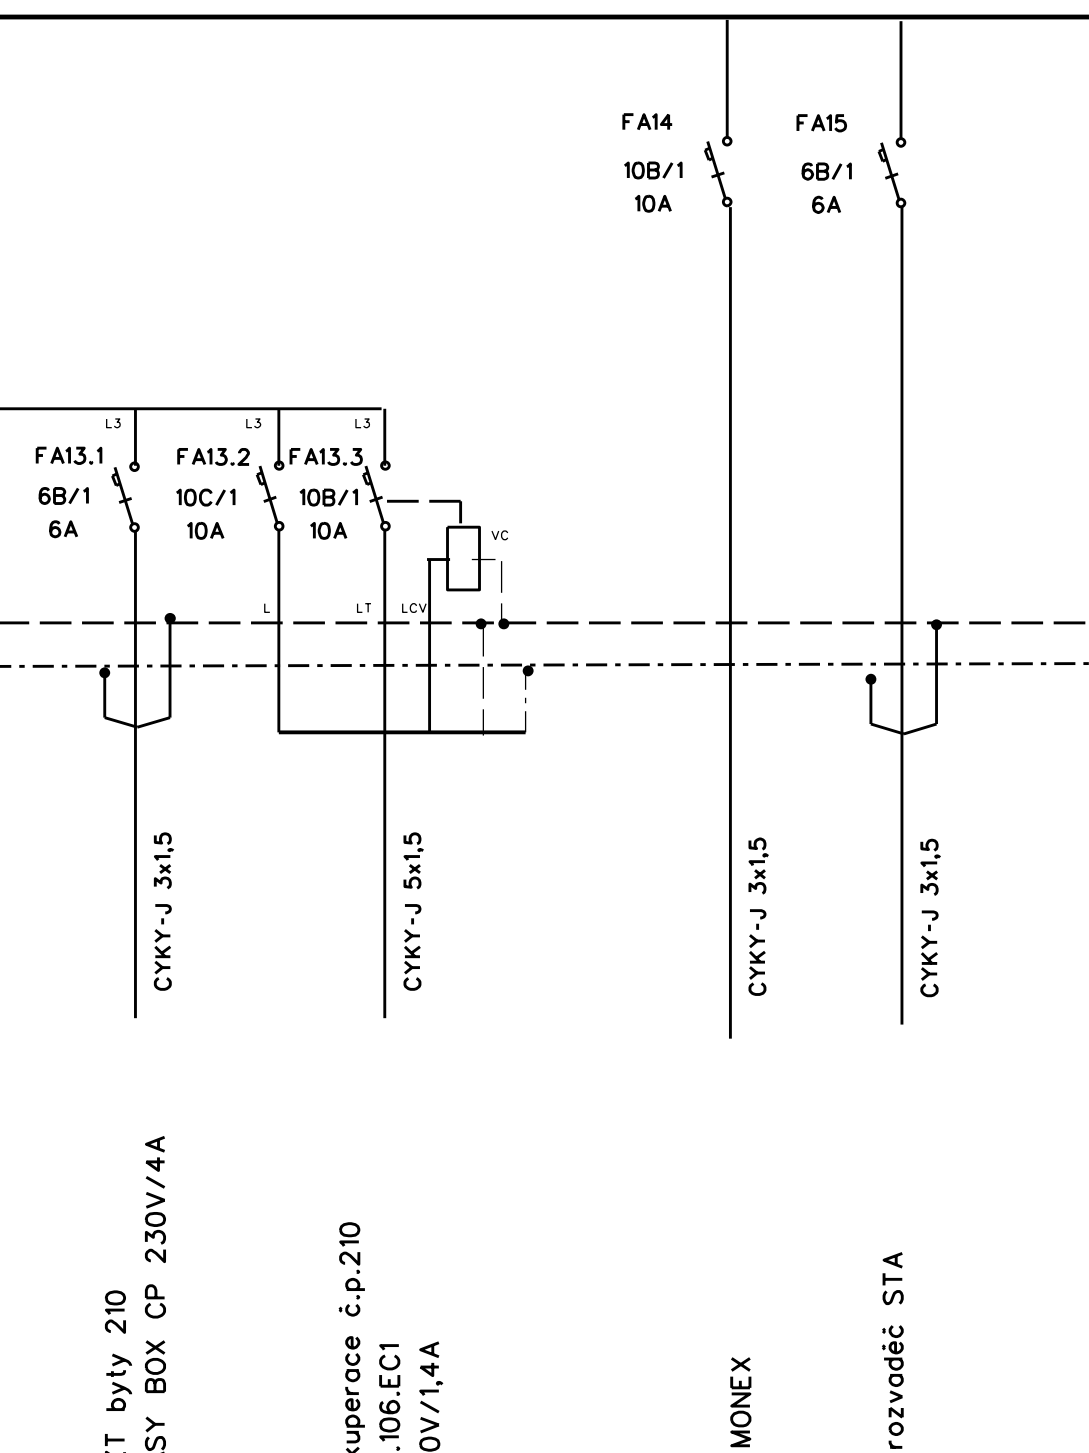

LIST 4